



Elevations

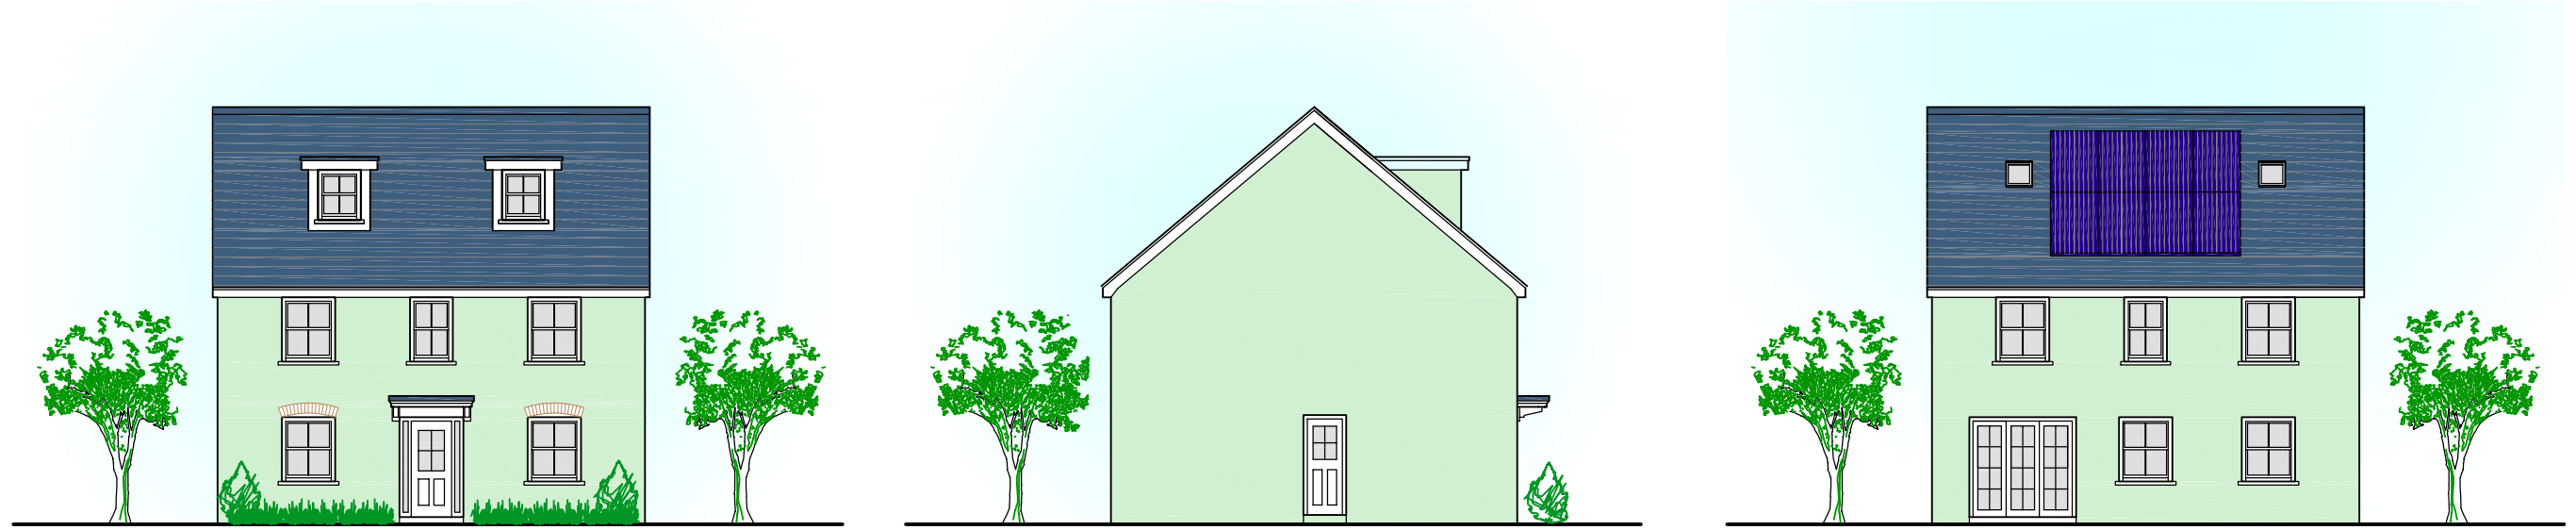


Front

Side


Rear

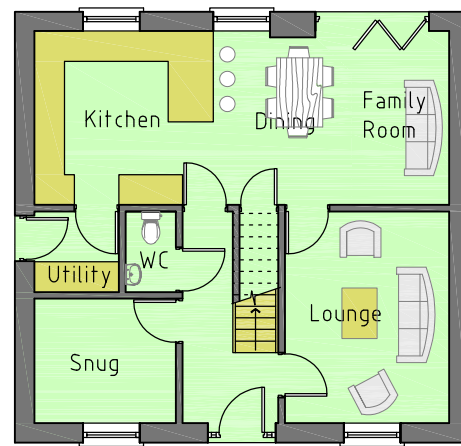

Ground Floor Plan

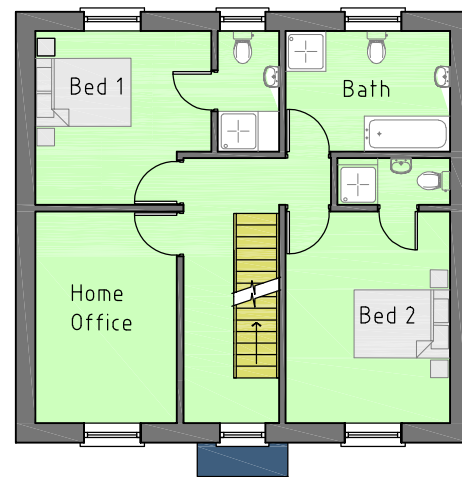

First Floor Plan

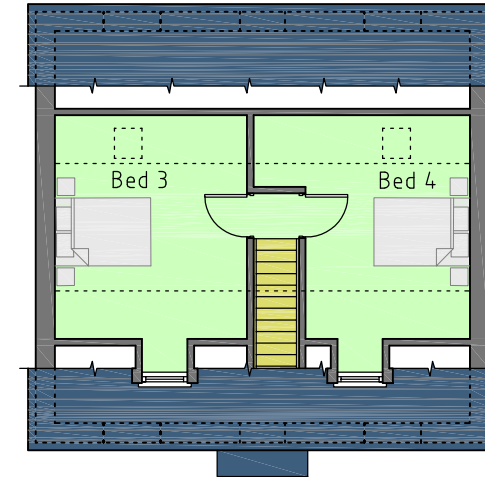

Attic Floor Plan

<p>Cela Associates Ltd Gwynt y Mynydd, Felinwynt, Penparc, Cardigan, Ceredigion, SA43 1RN cela.associates@gmail.com Mobile:- 07790136894</p>	<p>Revisions:-</p>		<p>Project:- Lle Dymunol, Hillside Road, Parcllyn, Aberporth, Cardigan.</p>	<p>Title:- Y Pentir - Elevations and Plans</p> <p>Drawing No:- 1159/TYPE/4/1</p> <p>Date:- Feb 2022</p> <p>Scale:- NTS</p> <p>Drawn:- PJE</p>
---	--------------------	--	---	--