



Elevations

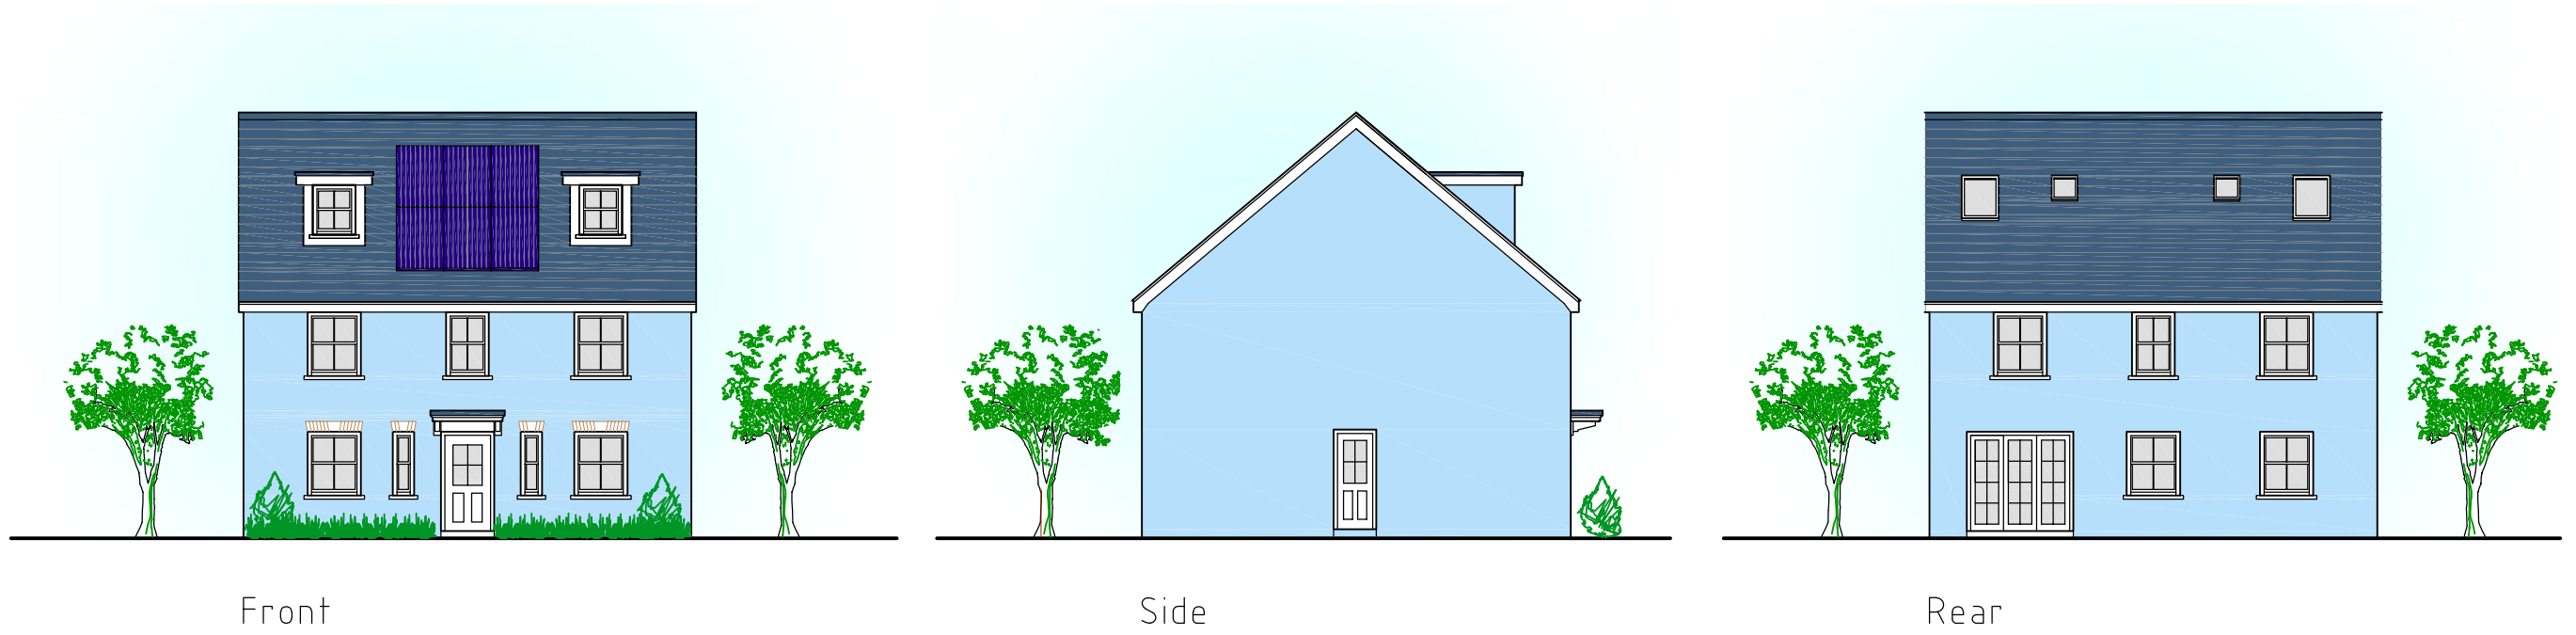


Front

Side


Rear

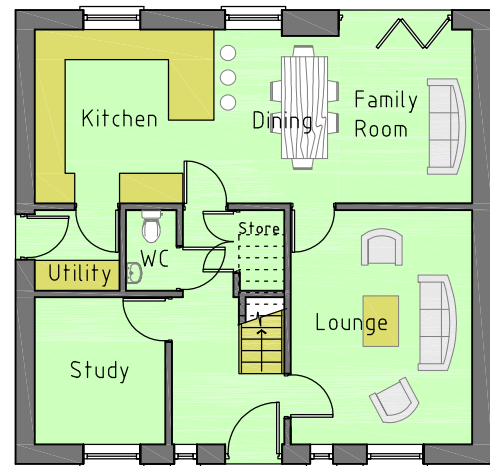

Ground Floor Plan

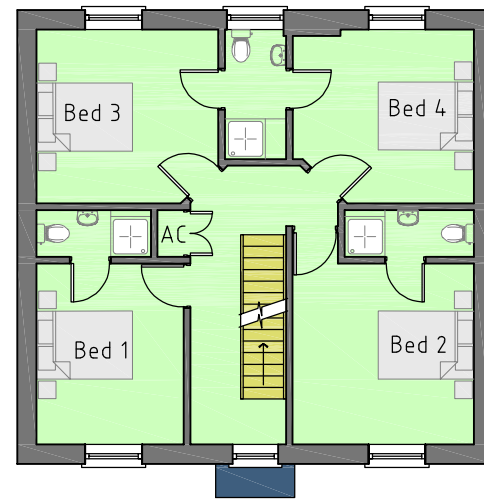

First Floor Plan

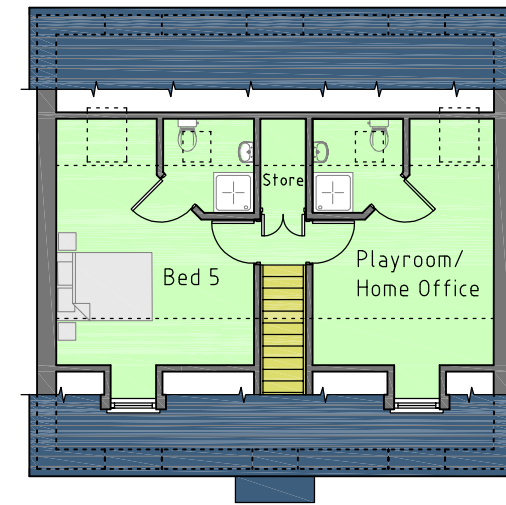

Attic Floor Plan

| | | | | |
|---|--------------------|---|---|---|
| <p>Cela Associates Ltd Gwynt y Mynydd, Felinwynt, Penparc, Cardigan, Ceredigion, SA43 1RN cela.associates@gmail.com Mobile:- 07790136894</p> | <p>Revisions:-</p> | <p>Project:- Lle Dymunol, Hillside Road, Parcllyn, Aberporth, Cardigan.</p> | <p>Title:- Y Ceredig - Elevations/Plans Drawing No:- 1159/TYPE/5/1 Date:- Feb 2022</p> | <p>Scale:- NTS Drawn:- PJE</p> |
|---|--------------------|---|---|---|