



Site Plan 1:750sc

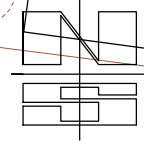

O.S. Plan 1:2500sc

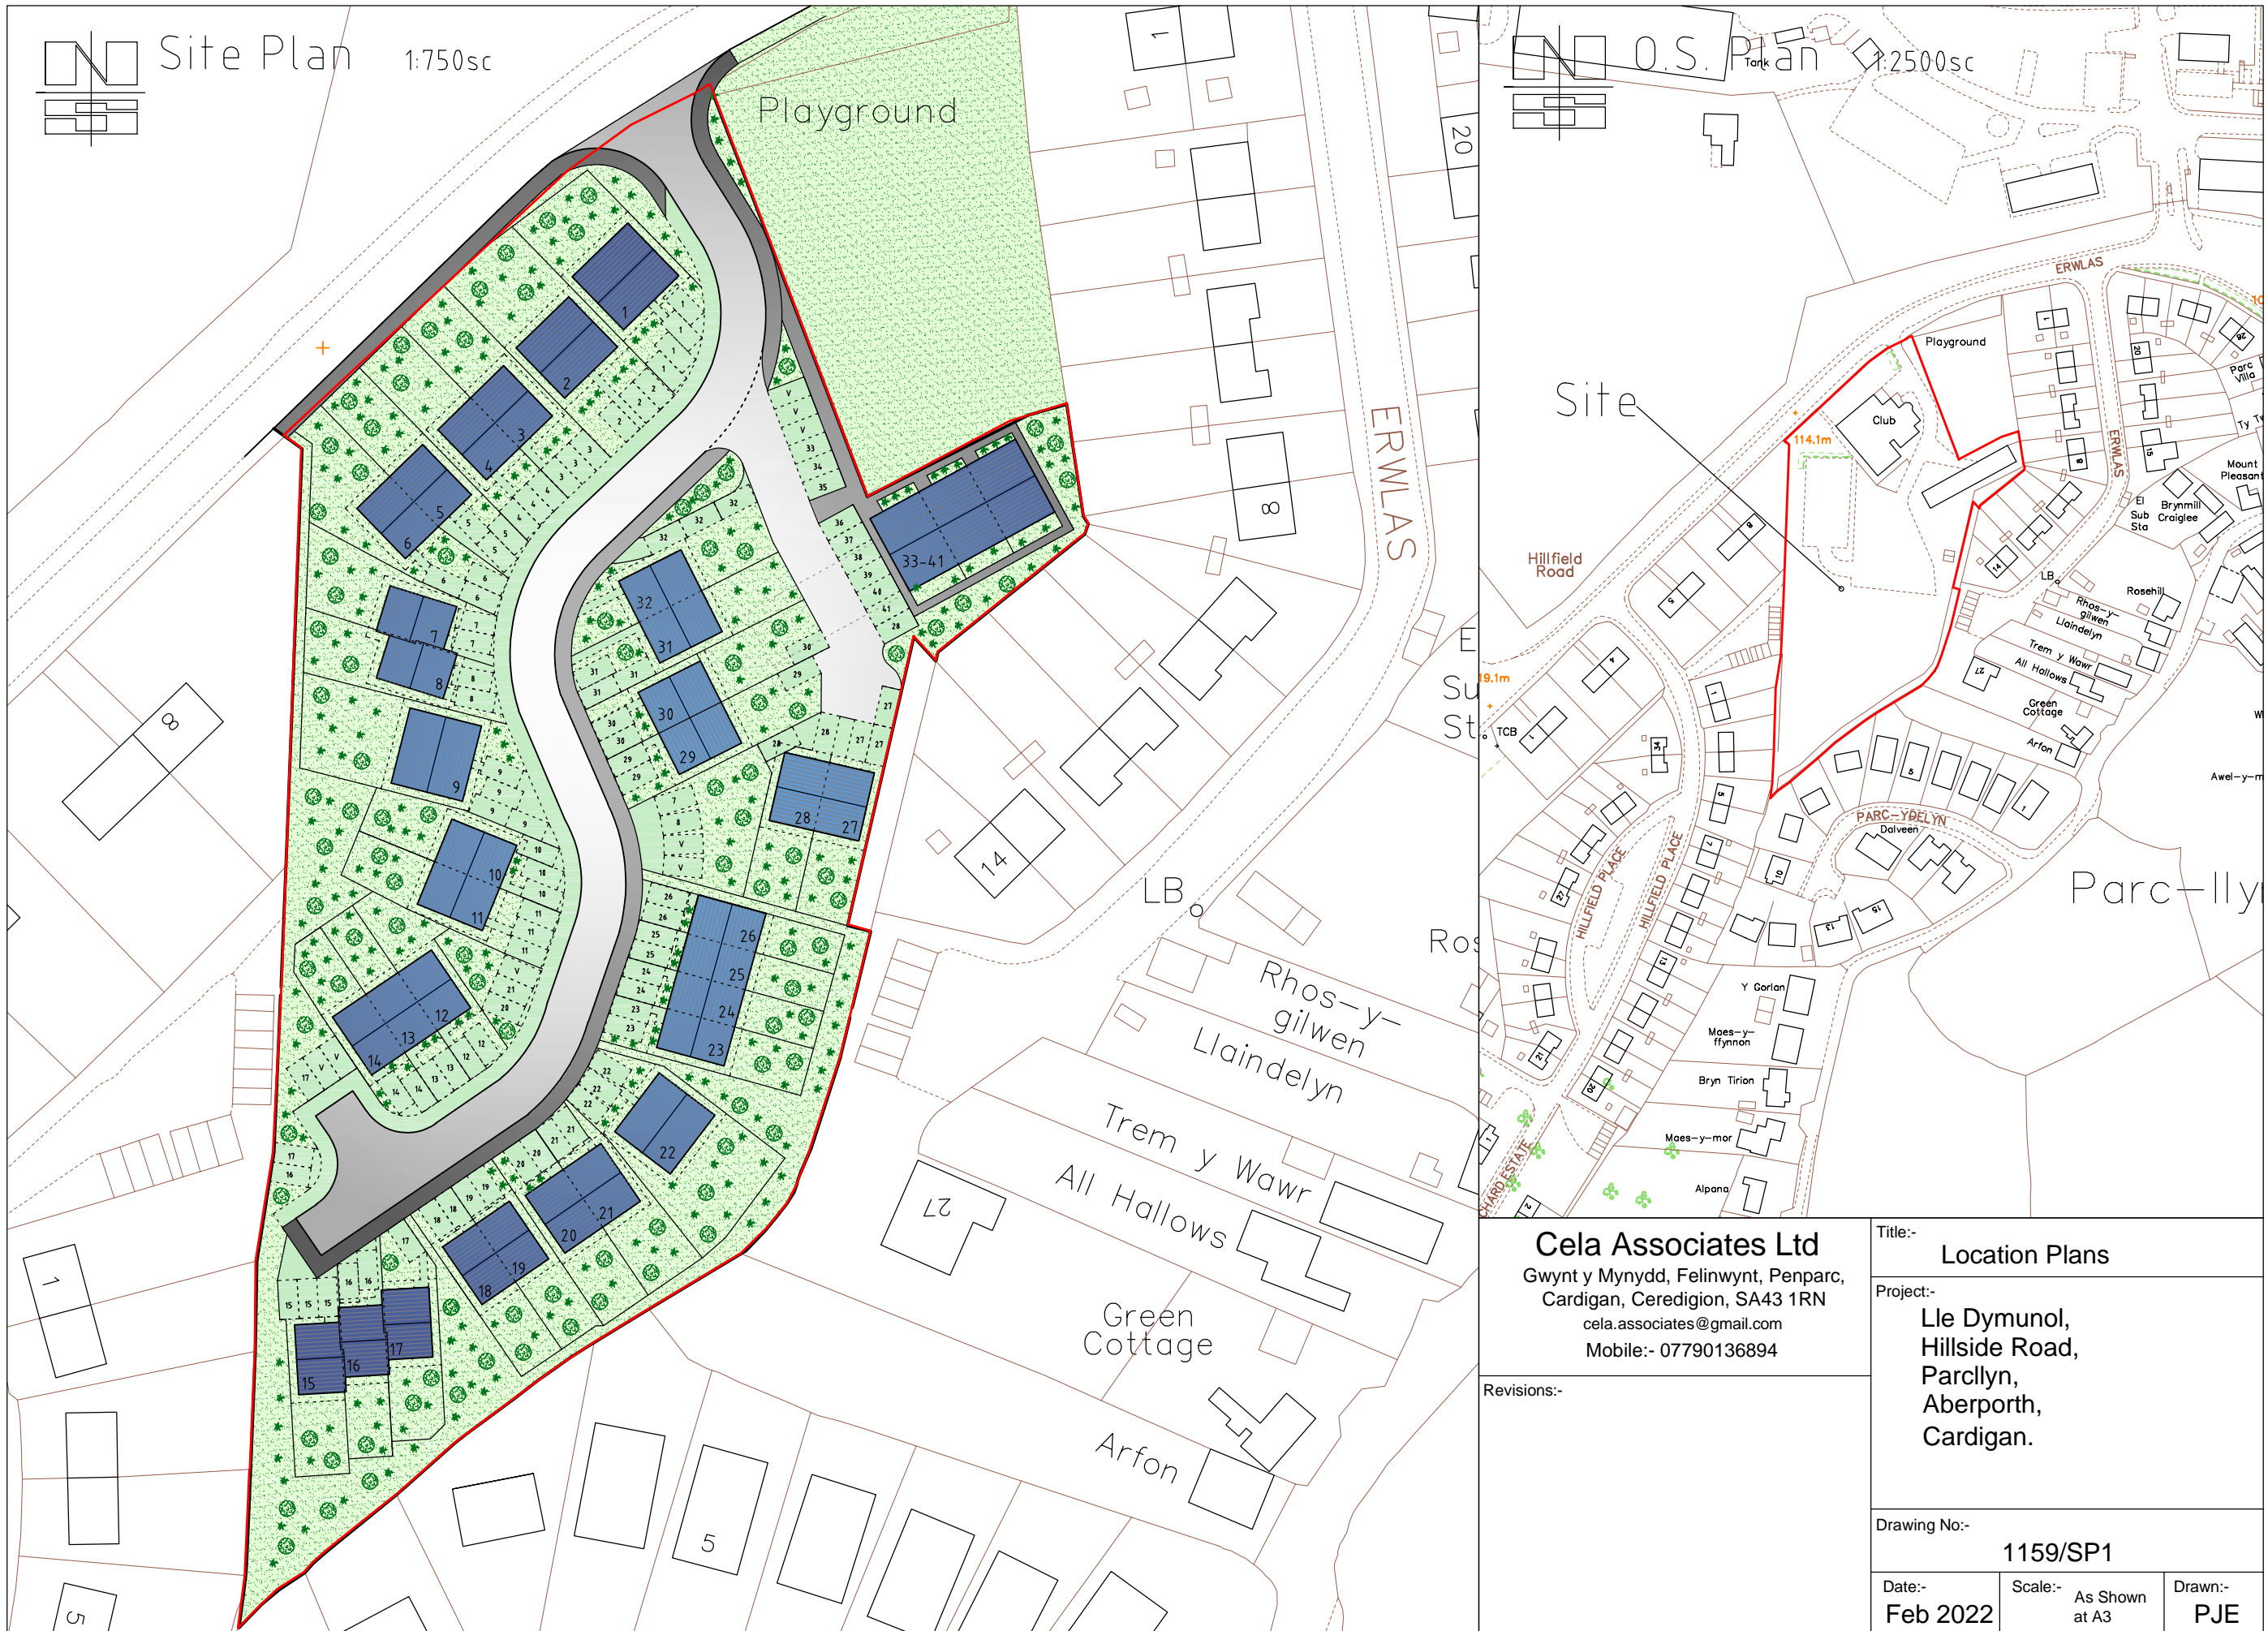

Cela Associates Ltd
Gwynt y Mynydd, Felinwynt, Penparc,
Cardigan, Ceredigion, SA43 1RN
cela.associates@gmail.com
Mobile:- 07790136894

Title:- **Location Plans**
Project:-
**Lle Dymunol,
Hillside Road,
Parcllyn,
Aberporth,
Cardigan.**

Revisions:-

Drawing No:-
1159/SP1

Date:- **Feb 2022** Scale:- **As Shown at A3** Drawn:- **PJE**