

Site Plan 1:500sc

Legend

Communal Green Spaces


Shrubs Selection

- Evergreen
- Holly
- Heather
- Lavender
- Rosemary
- Daphne
- Andromeda

Trees Selection

- Wild Cherry Blossom
- Tulip Tree
- Rowan (Mountain Ash)
- Birch Cherry
- Dogwood

Playground

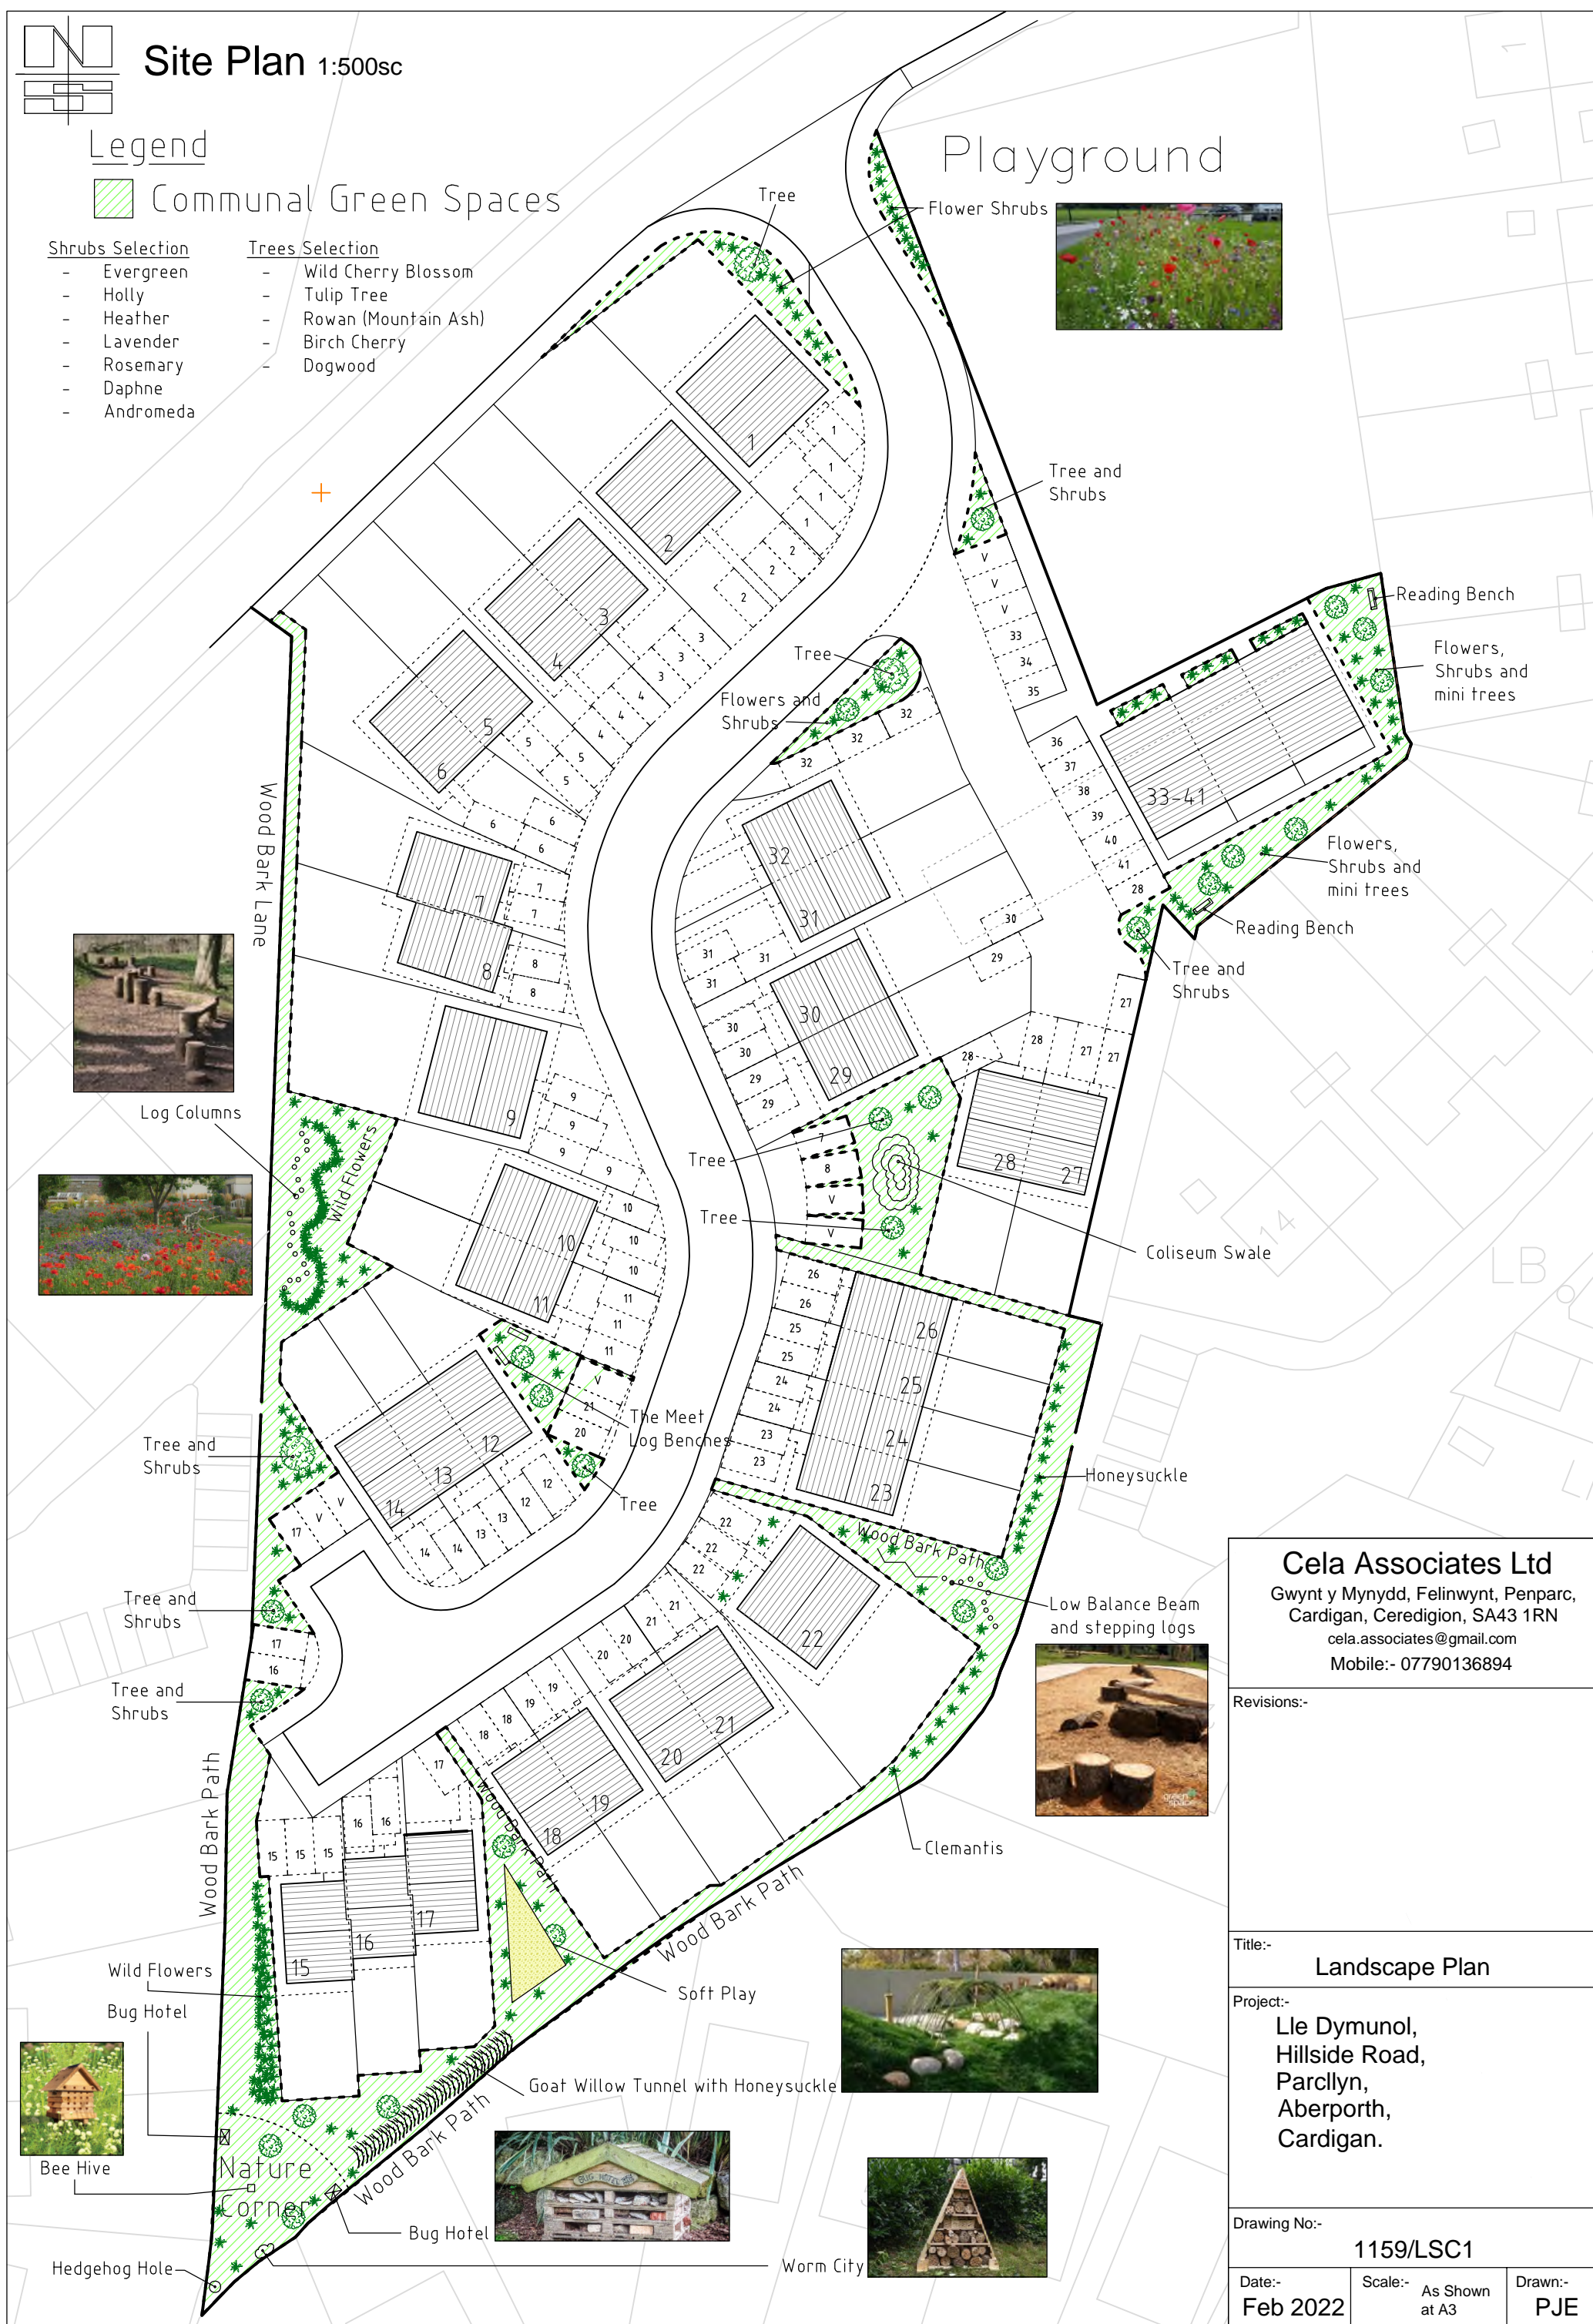

Log Columns



Wild Flowers



Low Balance Beam and stepping logs



Goat Willow Tunnel with Honeysuckle



Bee Hive



Bug Hotel



Worm City

Cela Associates Ltd

Gwynt y Mynydd, Felinwynt, Penparc,
Cardigan, Ceredigion, SA43 1RN
cela.associates@gmail.com
Mobile:- 07790136894

Revisions:-

Title:- **Landscape Plan**

Project:-
**Lle Dymunol,
Hillside Road,
Parcllyn,
Aberporth,
Cardigan.**

Drawing No:- **1159/LSC1**

Date:- **Feb 2022** Scale:- **As Shown at A3** Drawn:- **PJE**