




*Edrychiad Blaen*  
Front Elevation

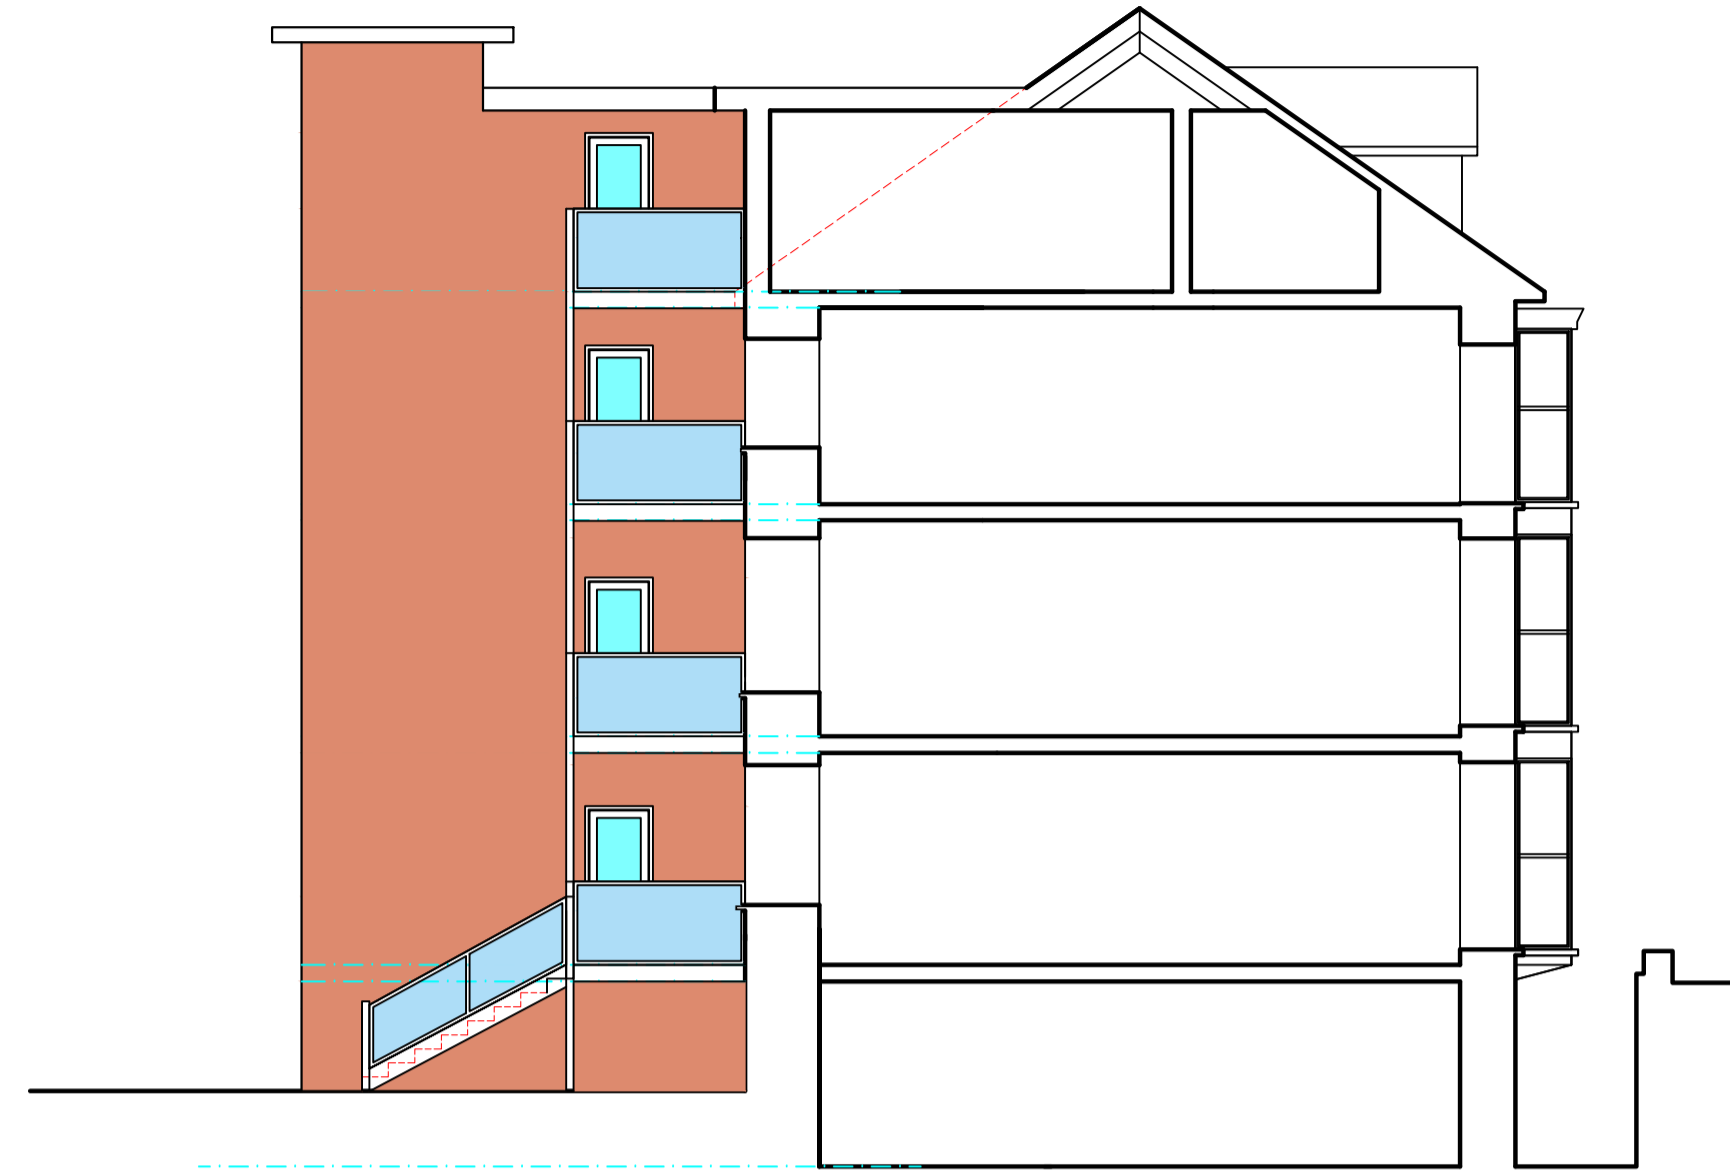


*Edrychiad ochr / toriad*  
Side elevation / section



for full plans and elevations to apartments 1 & 6 extension refer to drawing number 120/152

*Edrychiad Cefn*  
Rear Elevation

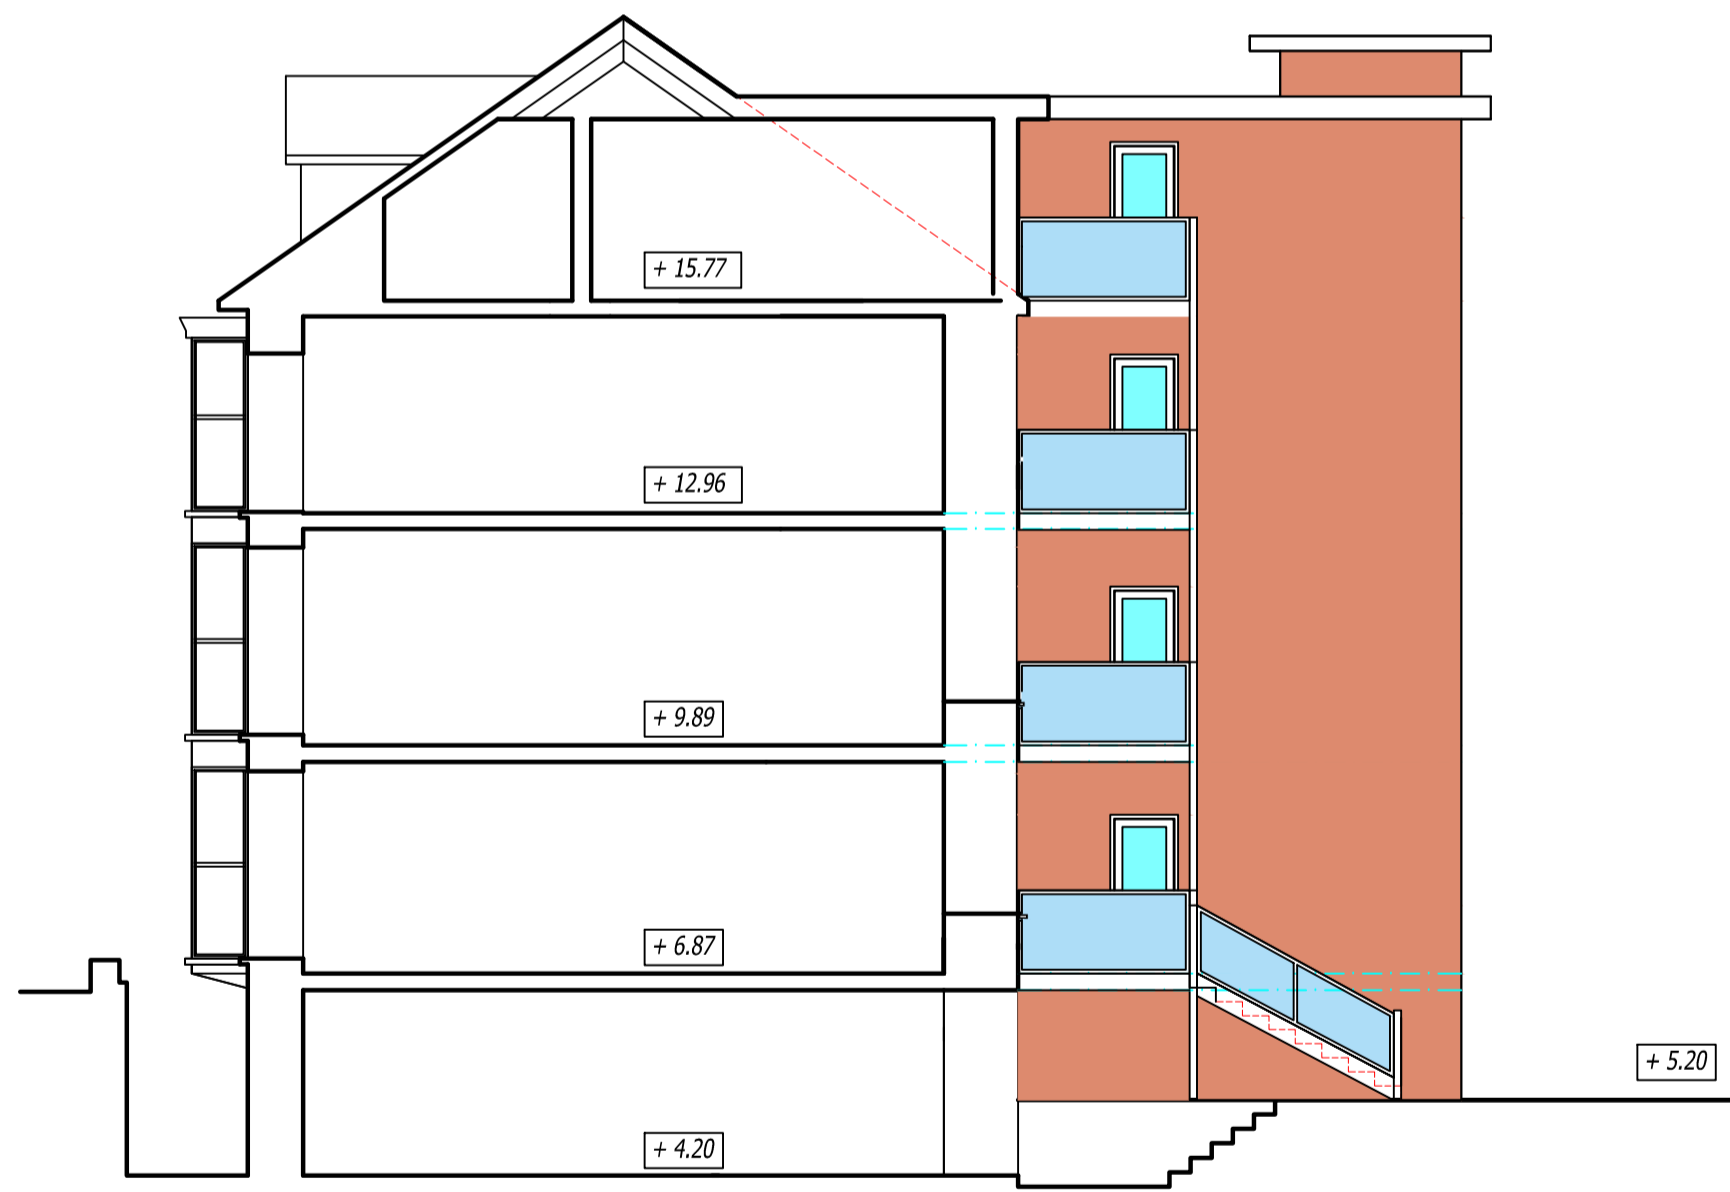

*Edrychiad ochr / toriad*  
Side elevation / section