


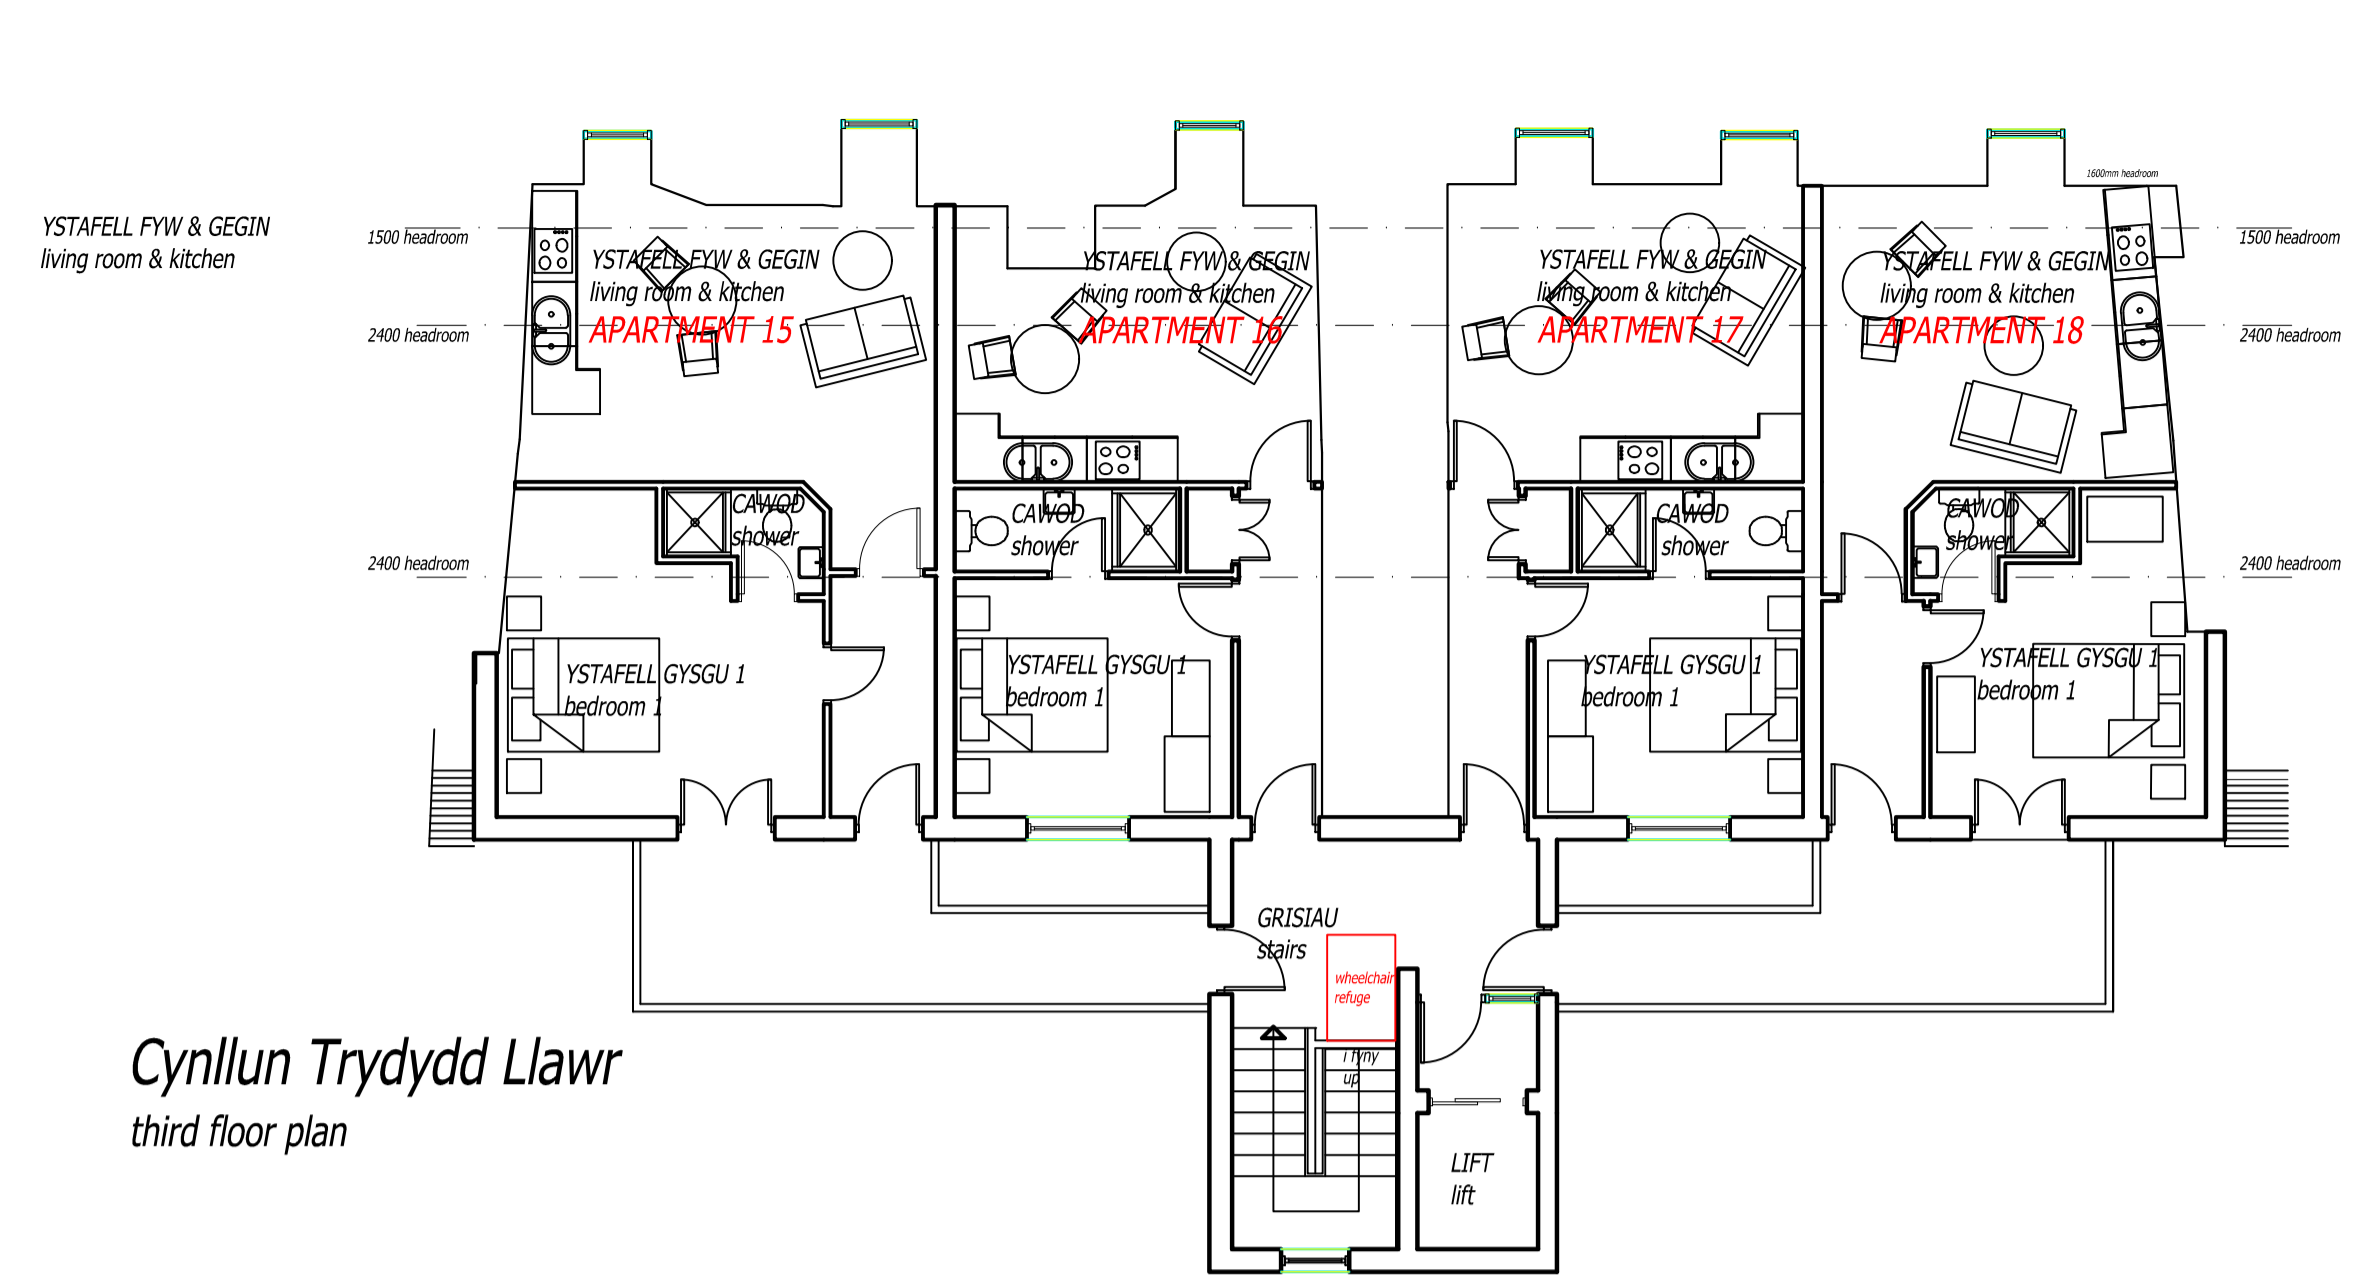


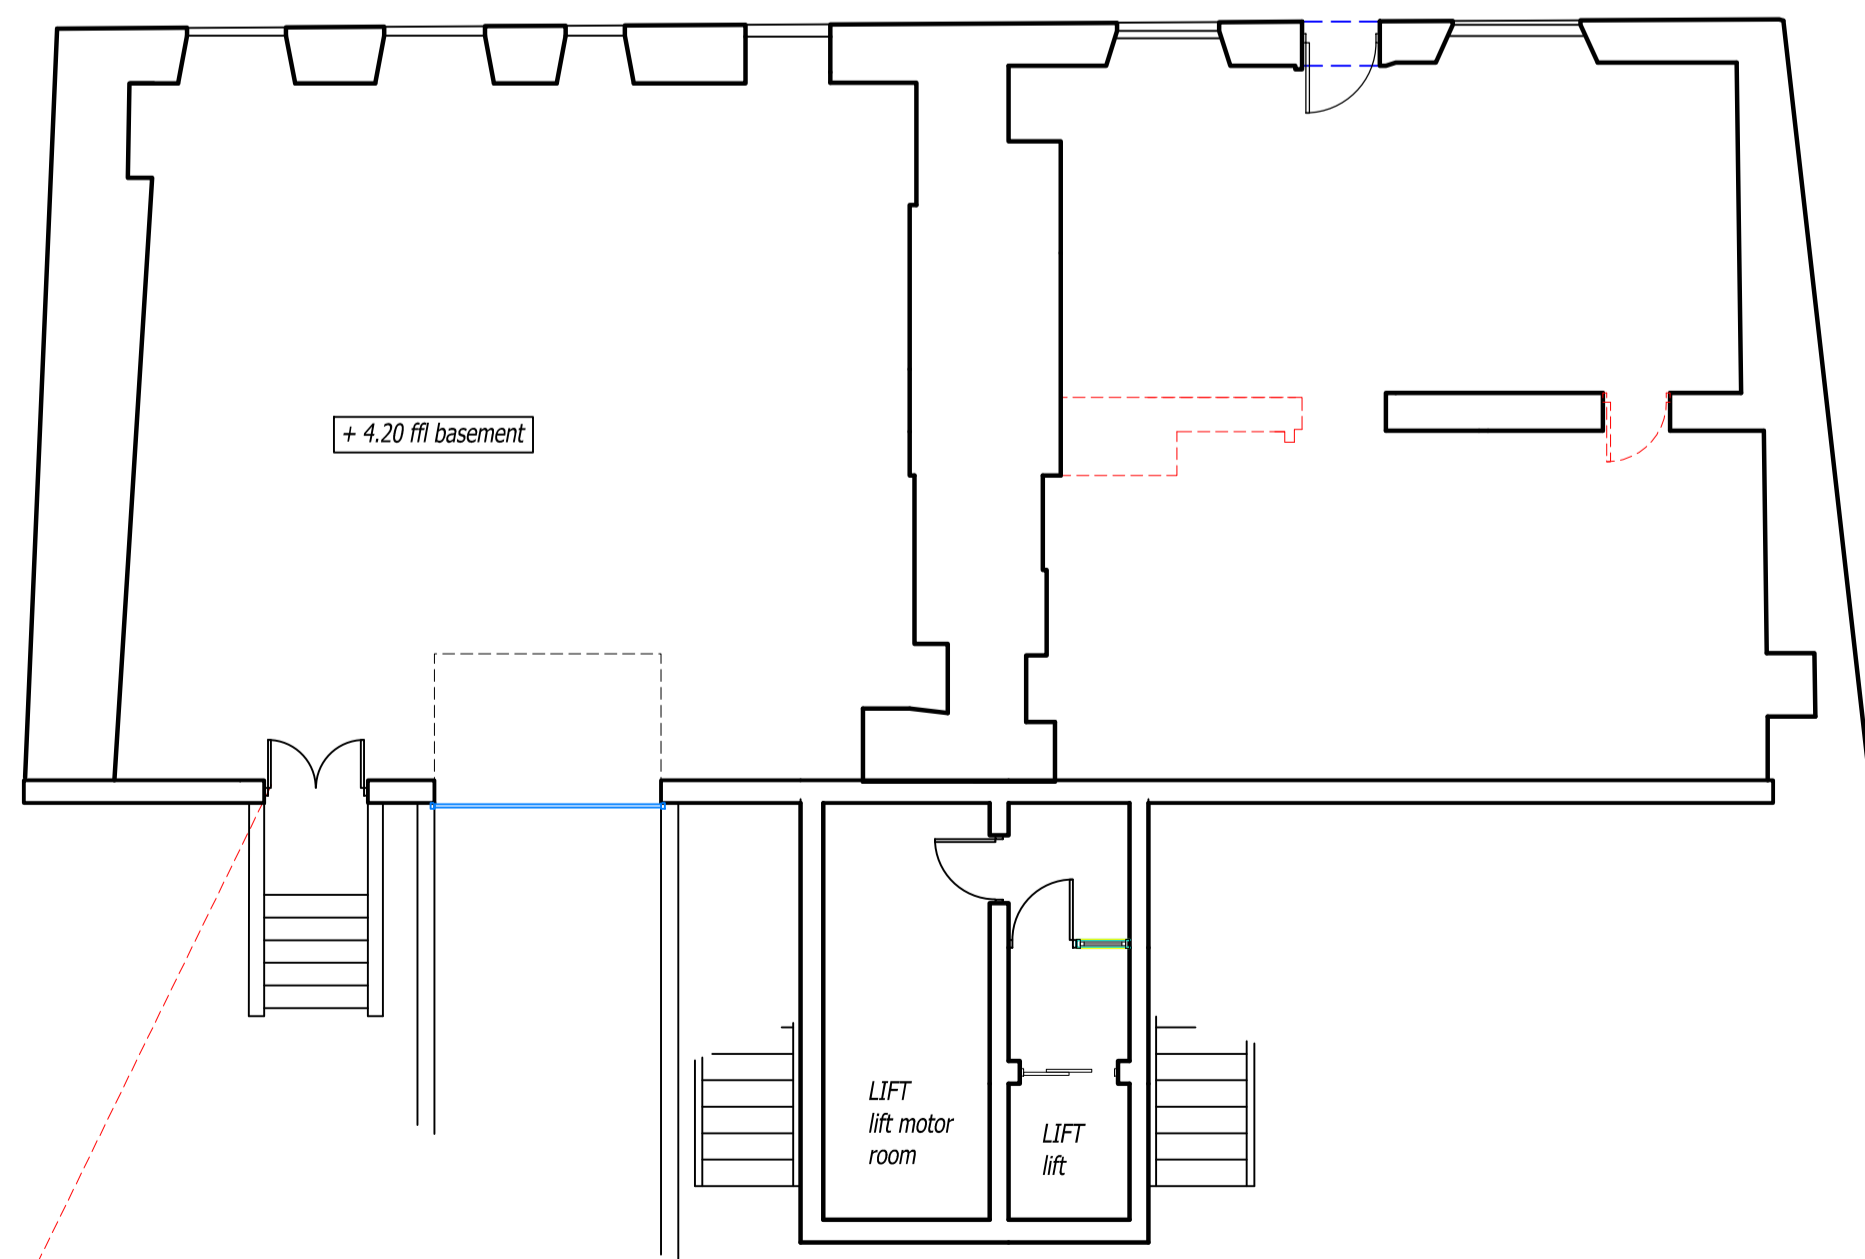


**Cynllun Llwr Isaf**  
basement floor plan

 

**Cynllun Ail Llwr**  
second floor plan

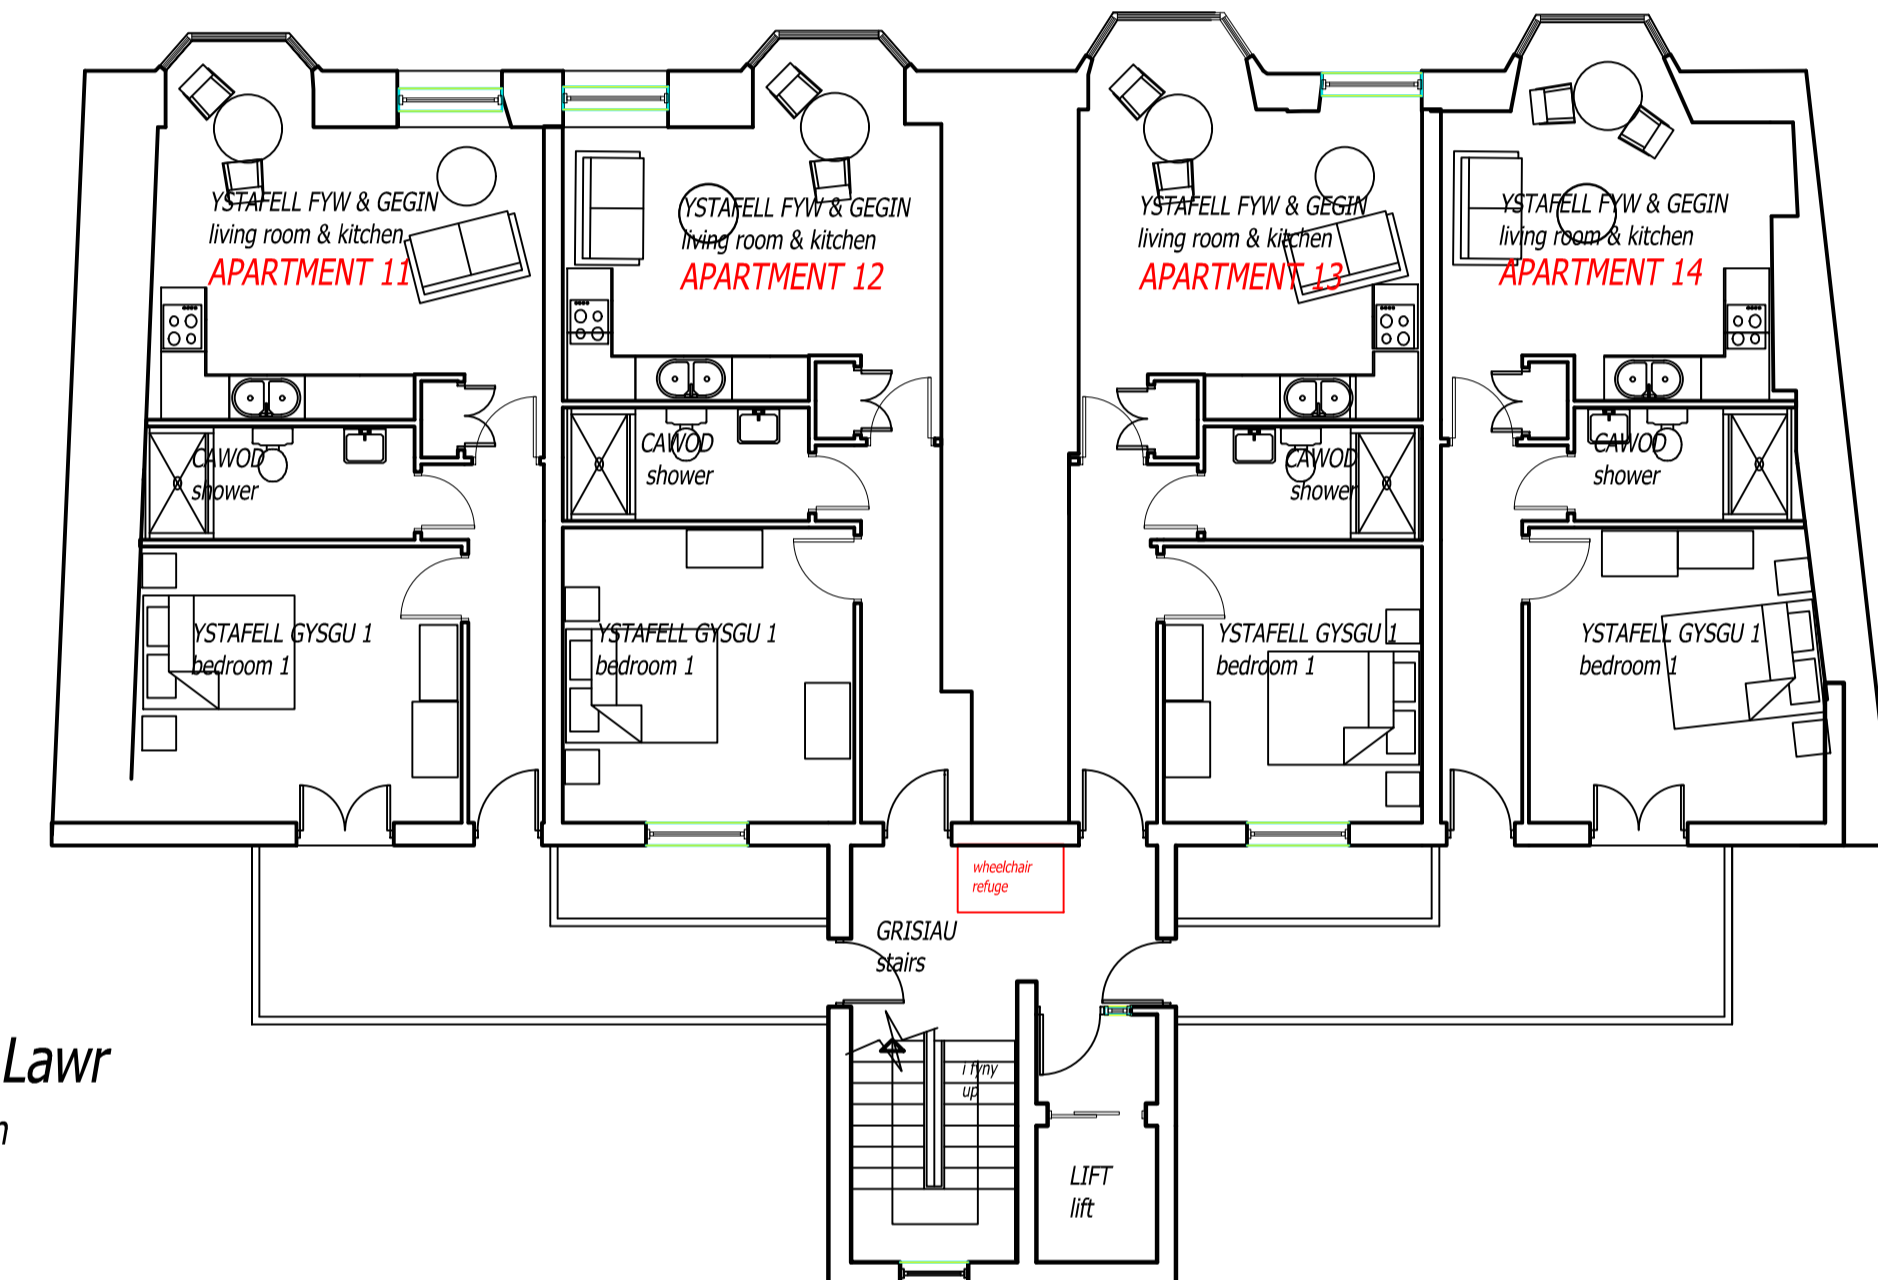

for full plans and elevations to apartments 1 & 6 refer to drawing number 120/152

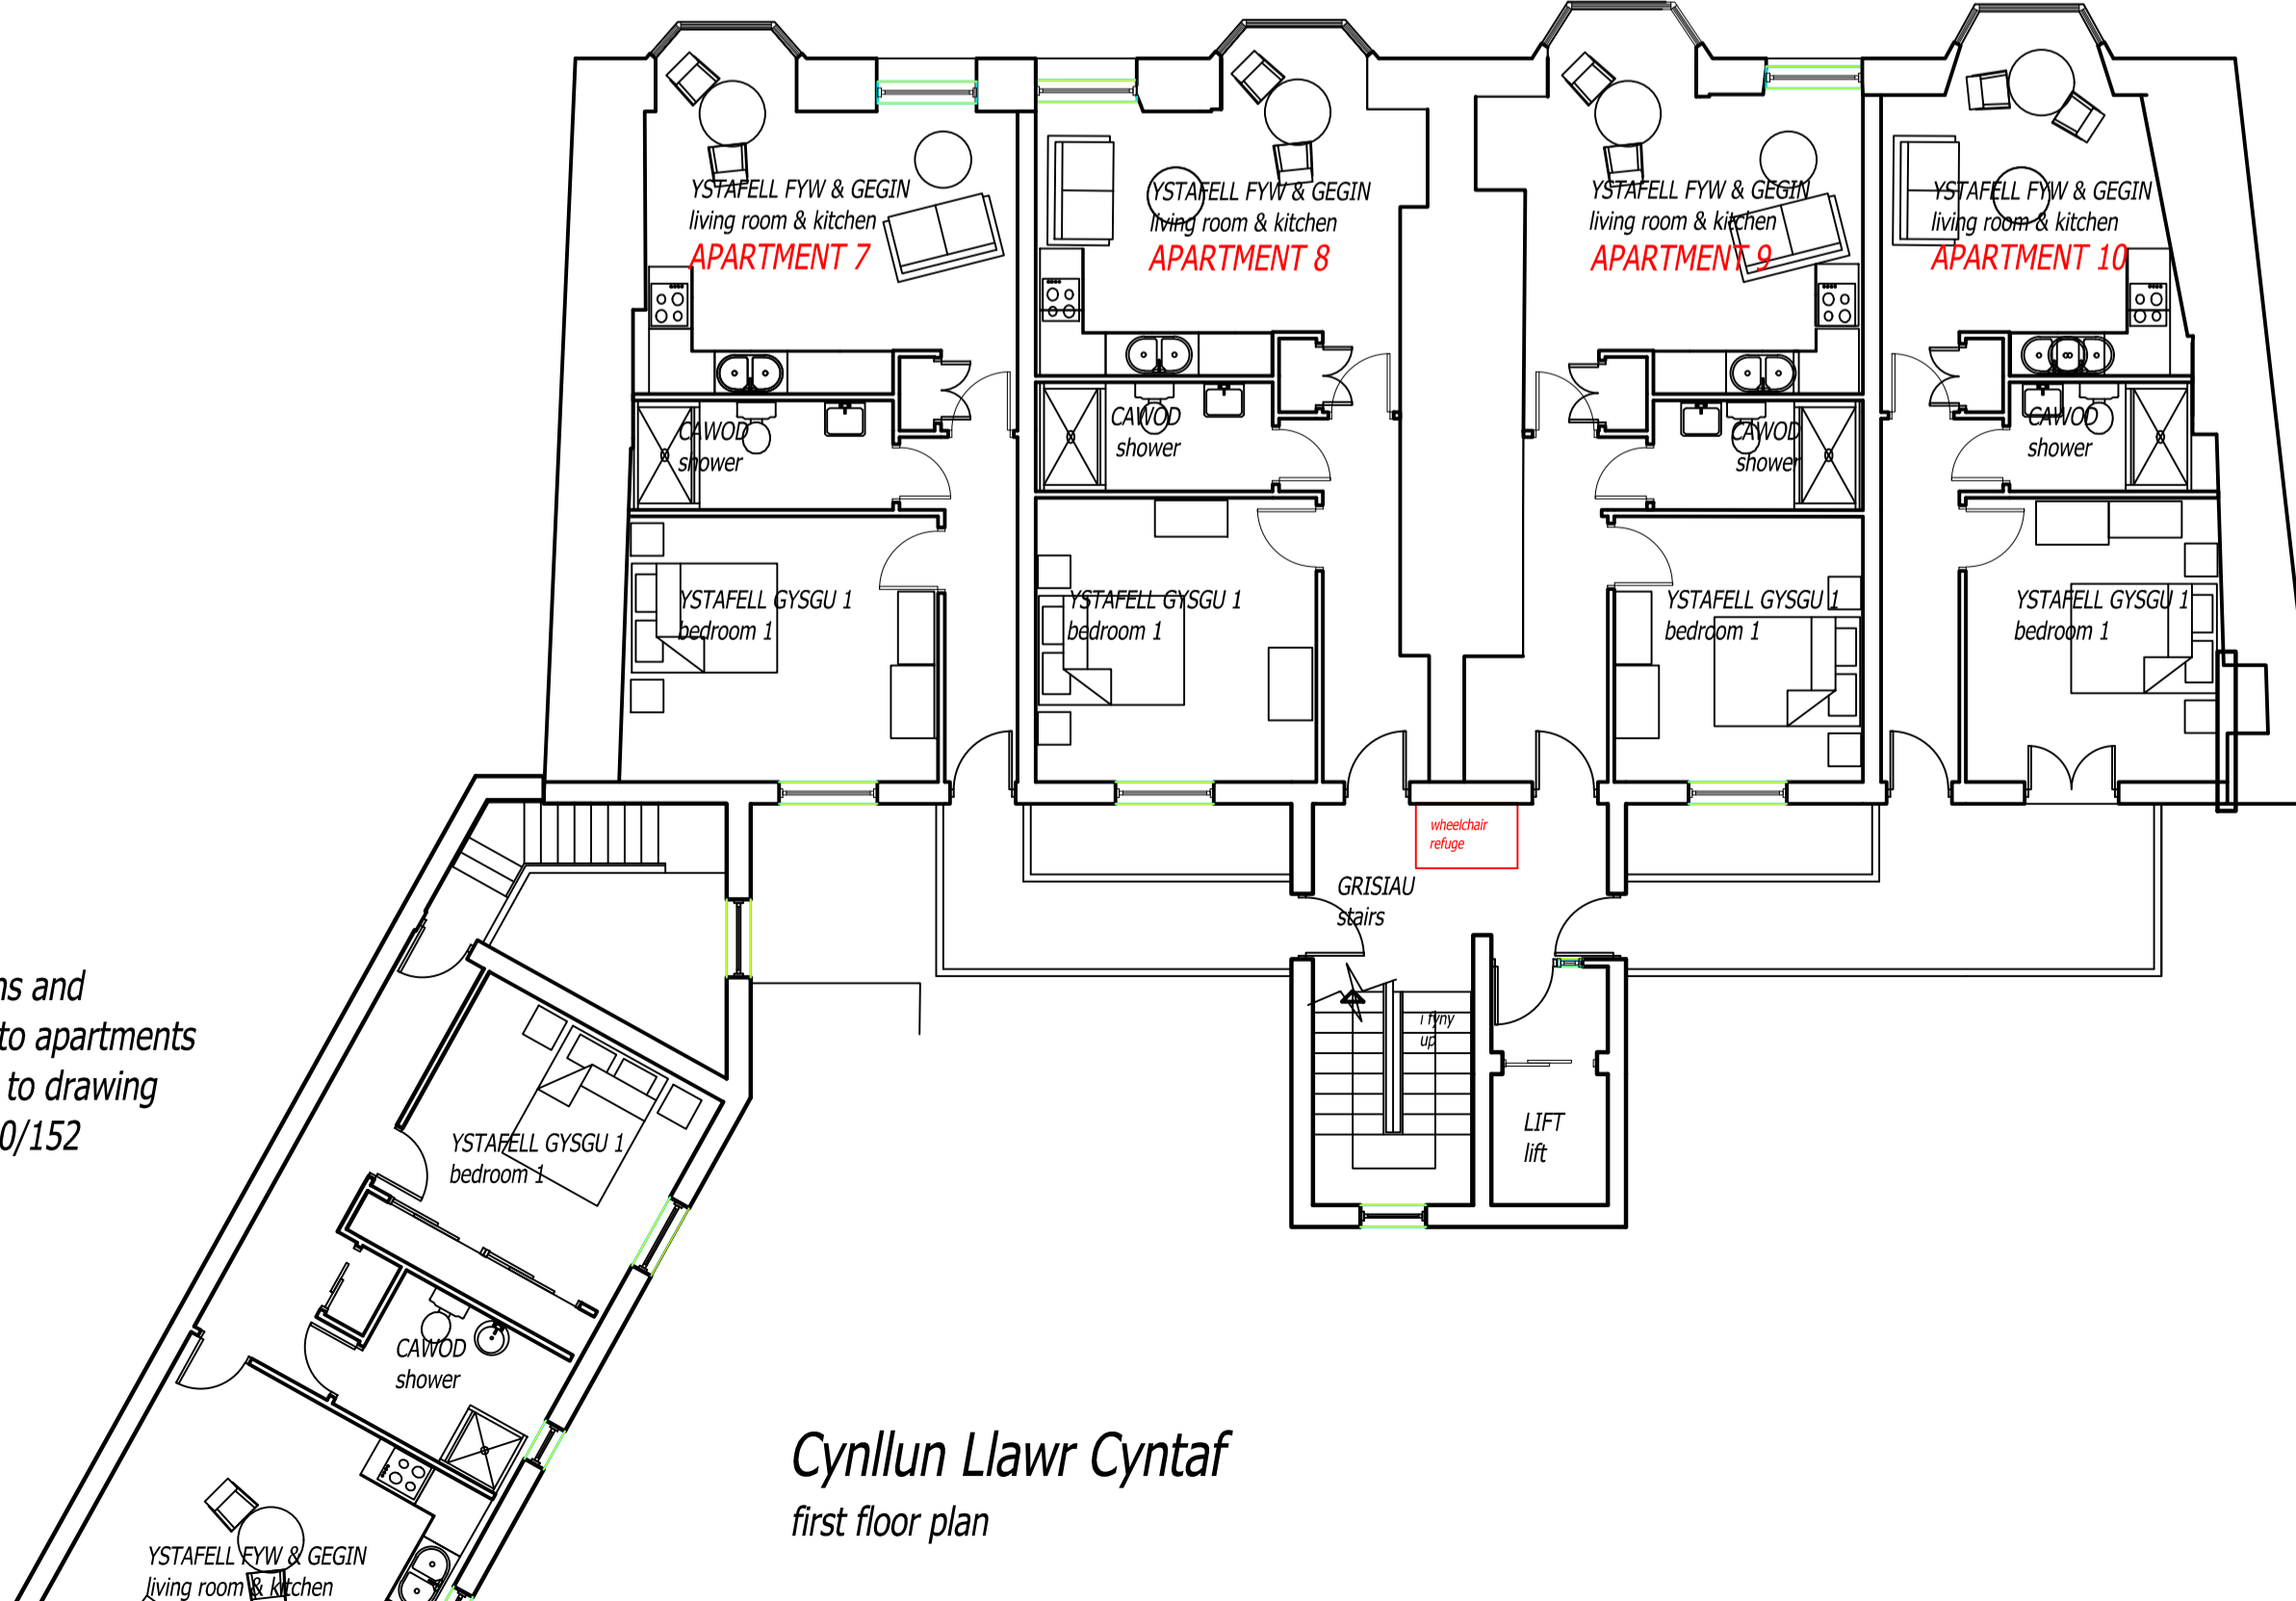

**BYRON JENKINS** NICIA,  
ARCHITECTURAL CONSULTANTS & PLANNING CONSULTANTS  
ARCHITECTURAL CONSULTANTS AND PROJECT MANAGEMENT,  
CAROL KEAR, LLANFAEL, ABERYSTWYTH,  
CYMRU  
CREBEDION BYTES IAY  
byronjenkins@btinternet.com  
01742 261142  
07524 030664

Designed & developed by  
**DEVA**,  
Marine Terrace,  
Aberystwyth.

Client	CYNLLUN BRAS	Project No.	120/153
Scale	1:100 @ A1	Date	14.08.21
Sheet	CYNLLUNIAU 2	Drawn	A
Part	apartments	Disc	A
Scale	1:100 @ A1	Date	14.08.21
Sheet	120/153	Drawn	A
Part	apartments	Disc	A

AMENDMENT A  
scheme revised  
14.08.21