




1 EXISTING ROOF PLAN
Scale: 1:200

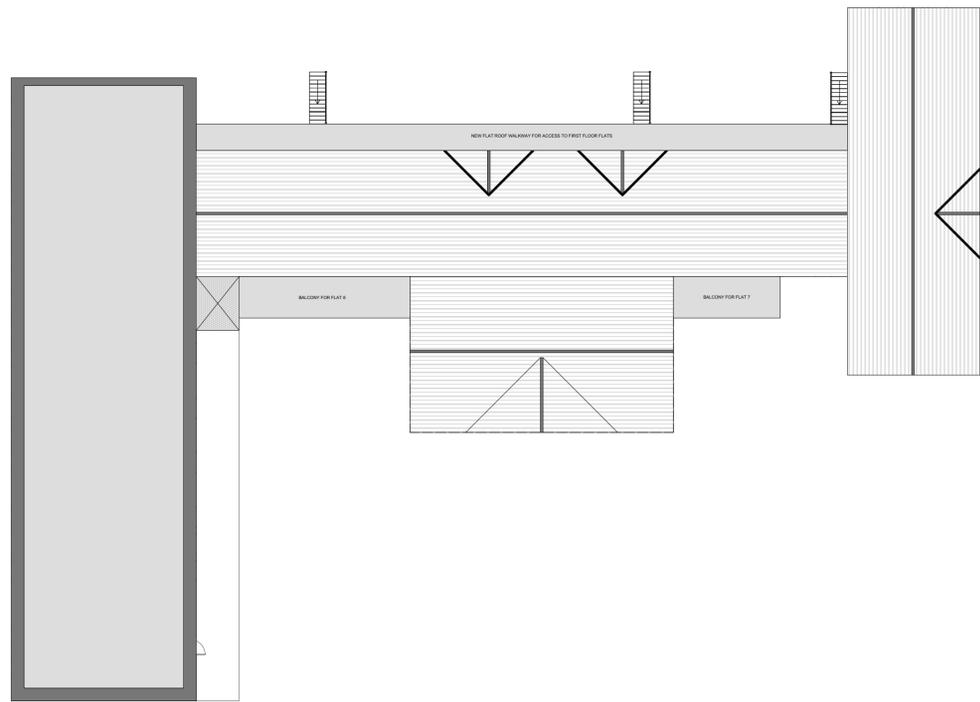

2 PROPOSED ROOF PLAN
Scale: 1:200

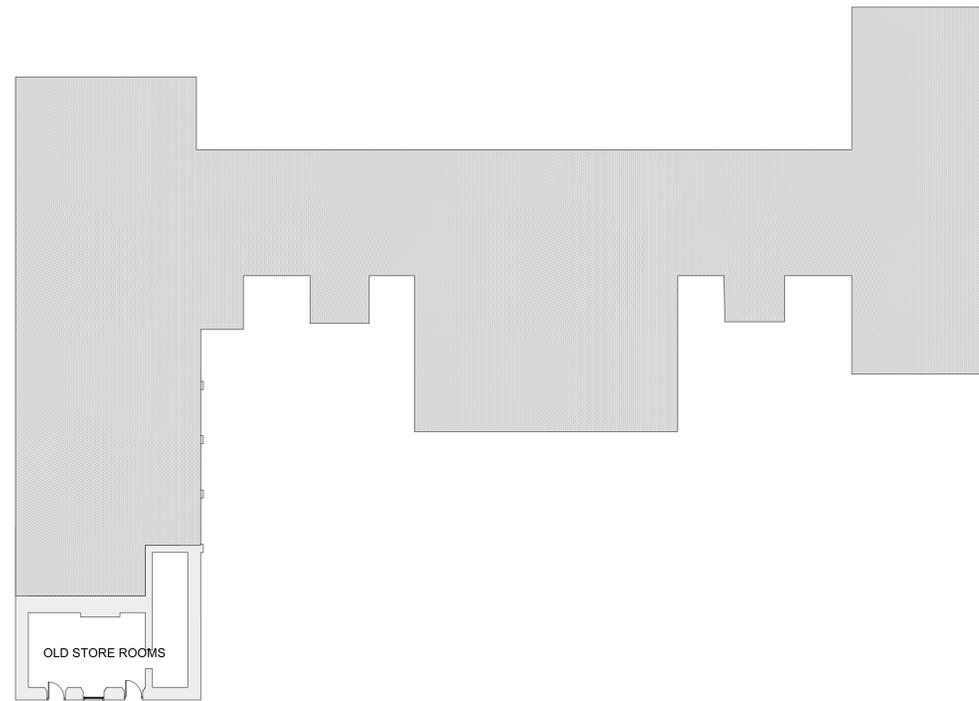

3 EXISTING BASEMENT AREA
Scale: 1:200

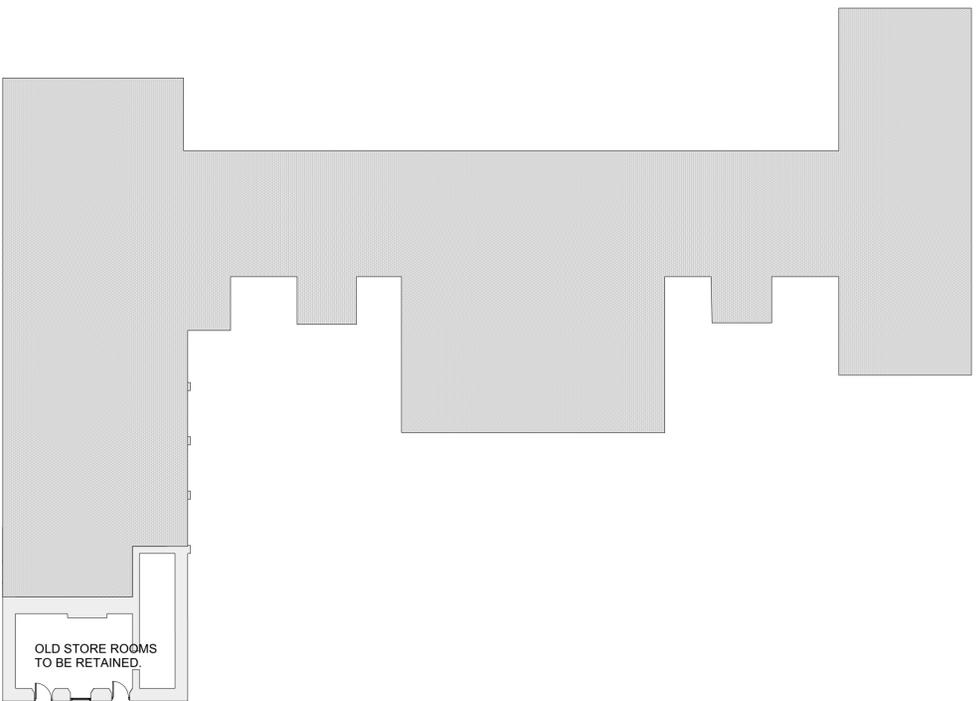

4 PROPOSED BASEMENT AREA
Scale: 1:200

PL VER 1	10/05/24	All measurements must be checked on site. If there are any deviations the designer should be notified and written confirmation sought.
		The plans are the property of M. Baggott Chartered Surveyors and Architectural Service and written permission must be sought before passing any plans onto third parties.
		Party Wall agreements should be put in place before any works commence on site.
No.	Date	Issue Notes
Design Firm: Mark Baggott Chartered Surveyors & Architectural Practice p. 01559371550 m. 07717292879 e. mark@baggottmark.co.uk		
Consultant: Mark Baggott		
Project Title: Proposed development of 'Block 1' at former secondary school, Llandysul, Ceredigion.		
Sheet Title: EXISTING AND PROPOSED ROOF PLAN		
Project Manager:	N/A	Project ID: BLOCK 1
Drawn By:	MB	Scale: 1:100; 1:50;
Reviewed By:		Sheet No. 5 of 6
Date:	19/04/2024	
CAD File Name:	D:\FFFRVN\TEP1\DEVELOPMENTS	PAPER A1