



Elevations




Front

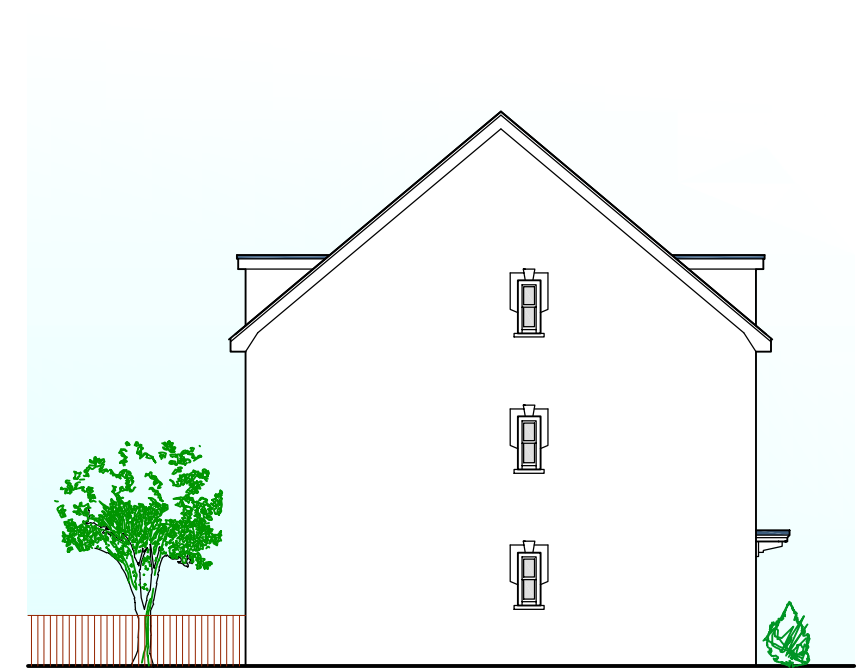

Side

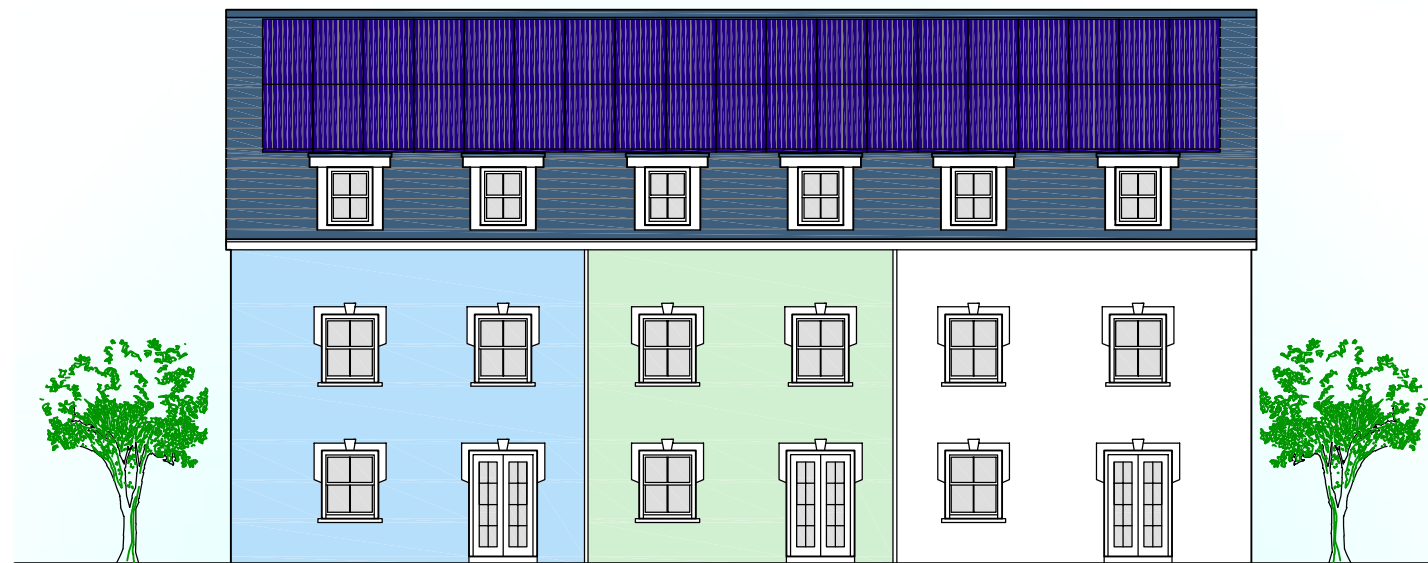

Rear

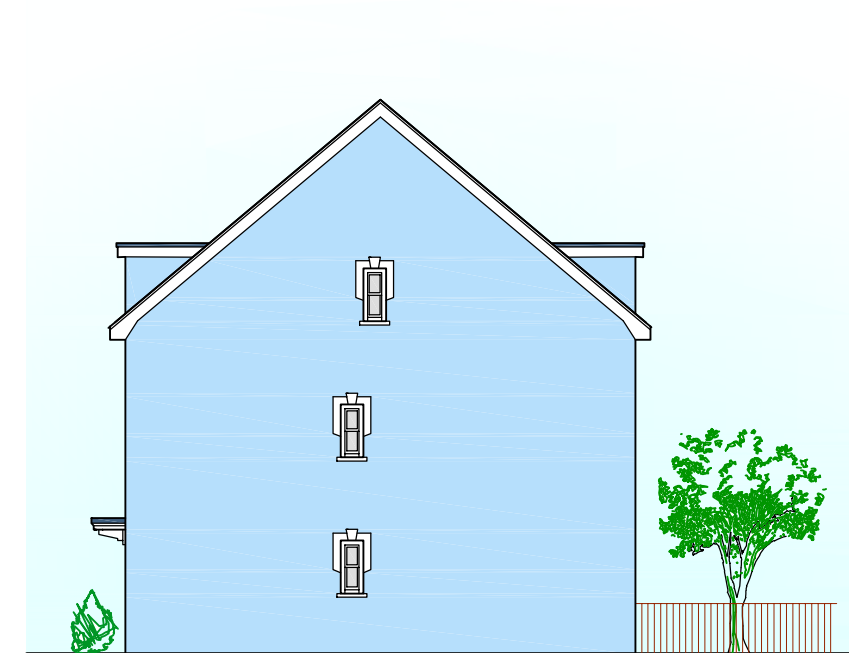

Side

<p><b>Cela Associates Ltd</b>                  Gwynt y Mynydd, Felinwynt, Penparc,                  Cardigan, Ceredigion, SA43 1RN                  cela.associates@gmail.com                  Mobile:- 07790136894</p>	<p>Revisions:-</p>	<p>Project:-                  Lle Dymunol,                  Hillside Road,                  Parcllyn, Aberporth,                  Cardigan.</p>	<p>Title:-                  Y Deri - Elevations</p>	<p>Drawing No:-                  1159/TYPE/1/2</p>
		<p>Date:-                  Feb 2022</p>	<p>Scale:-                  NTS</p>	<p>Drawn:-                  PJE</p>