



Cynllun y to
roof plan

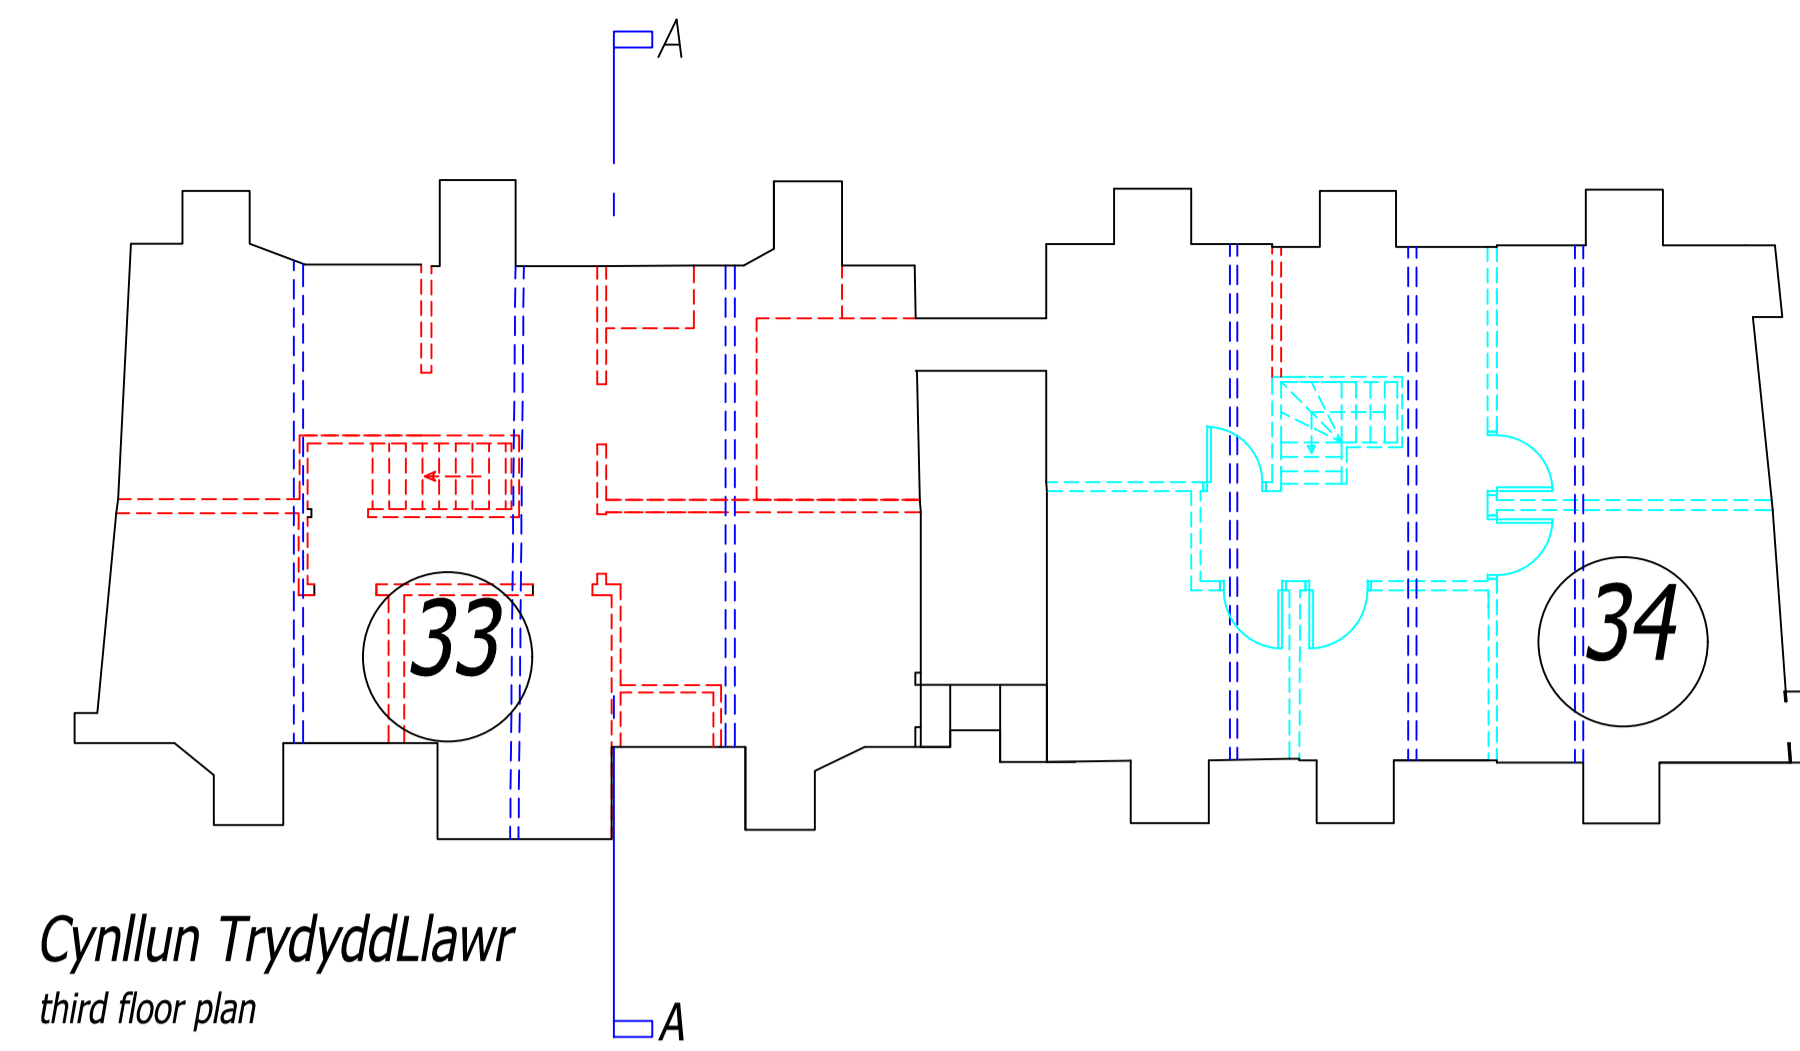

Cynllun Trydydd Llwr
third floor plan

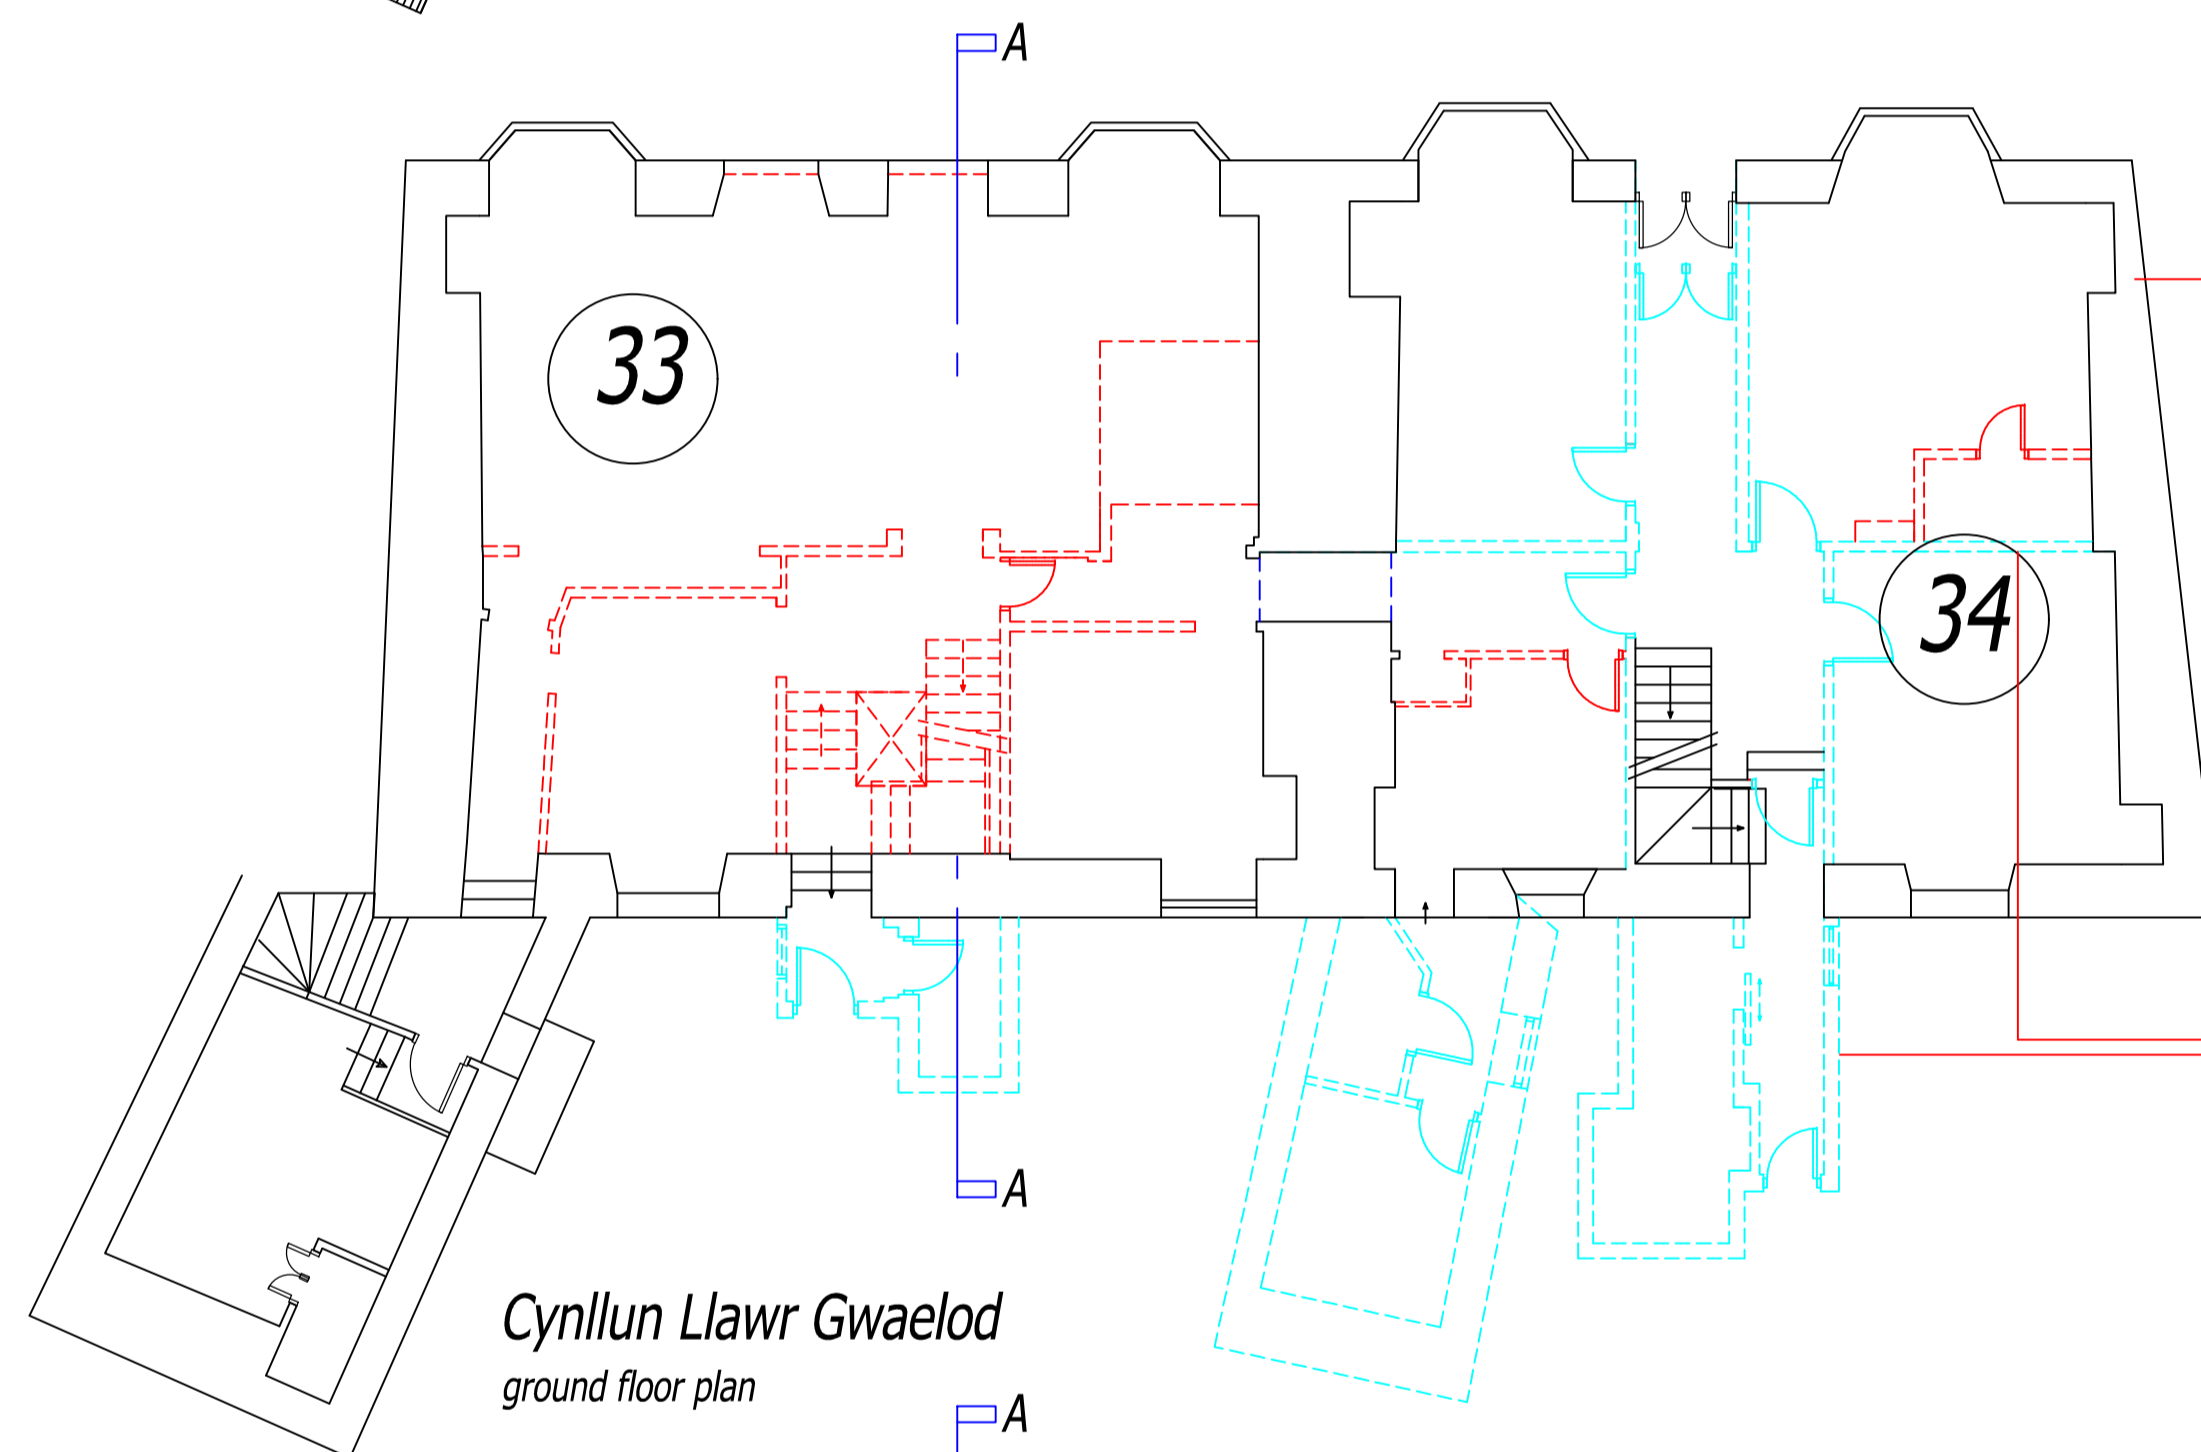


Cynllun Llwr Gwaelod
ground floor plan


Denotes existing structure etc to be retained.

Denotes walls etc that have been demolished under previous consent A100298 & A100487LB



Denotes rear extensions and internal walls that have been demolished and are now forming part of the retrospective planning consent application.

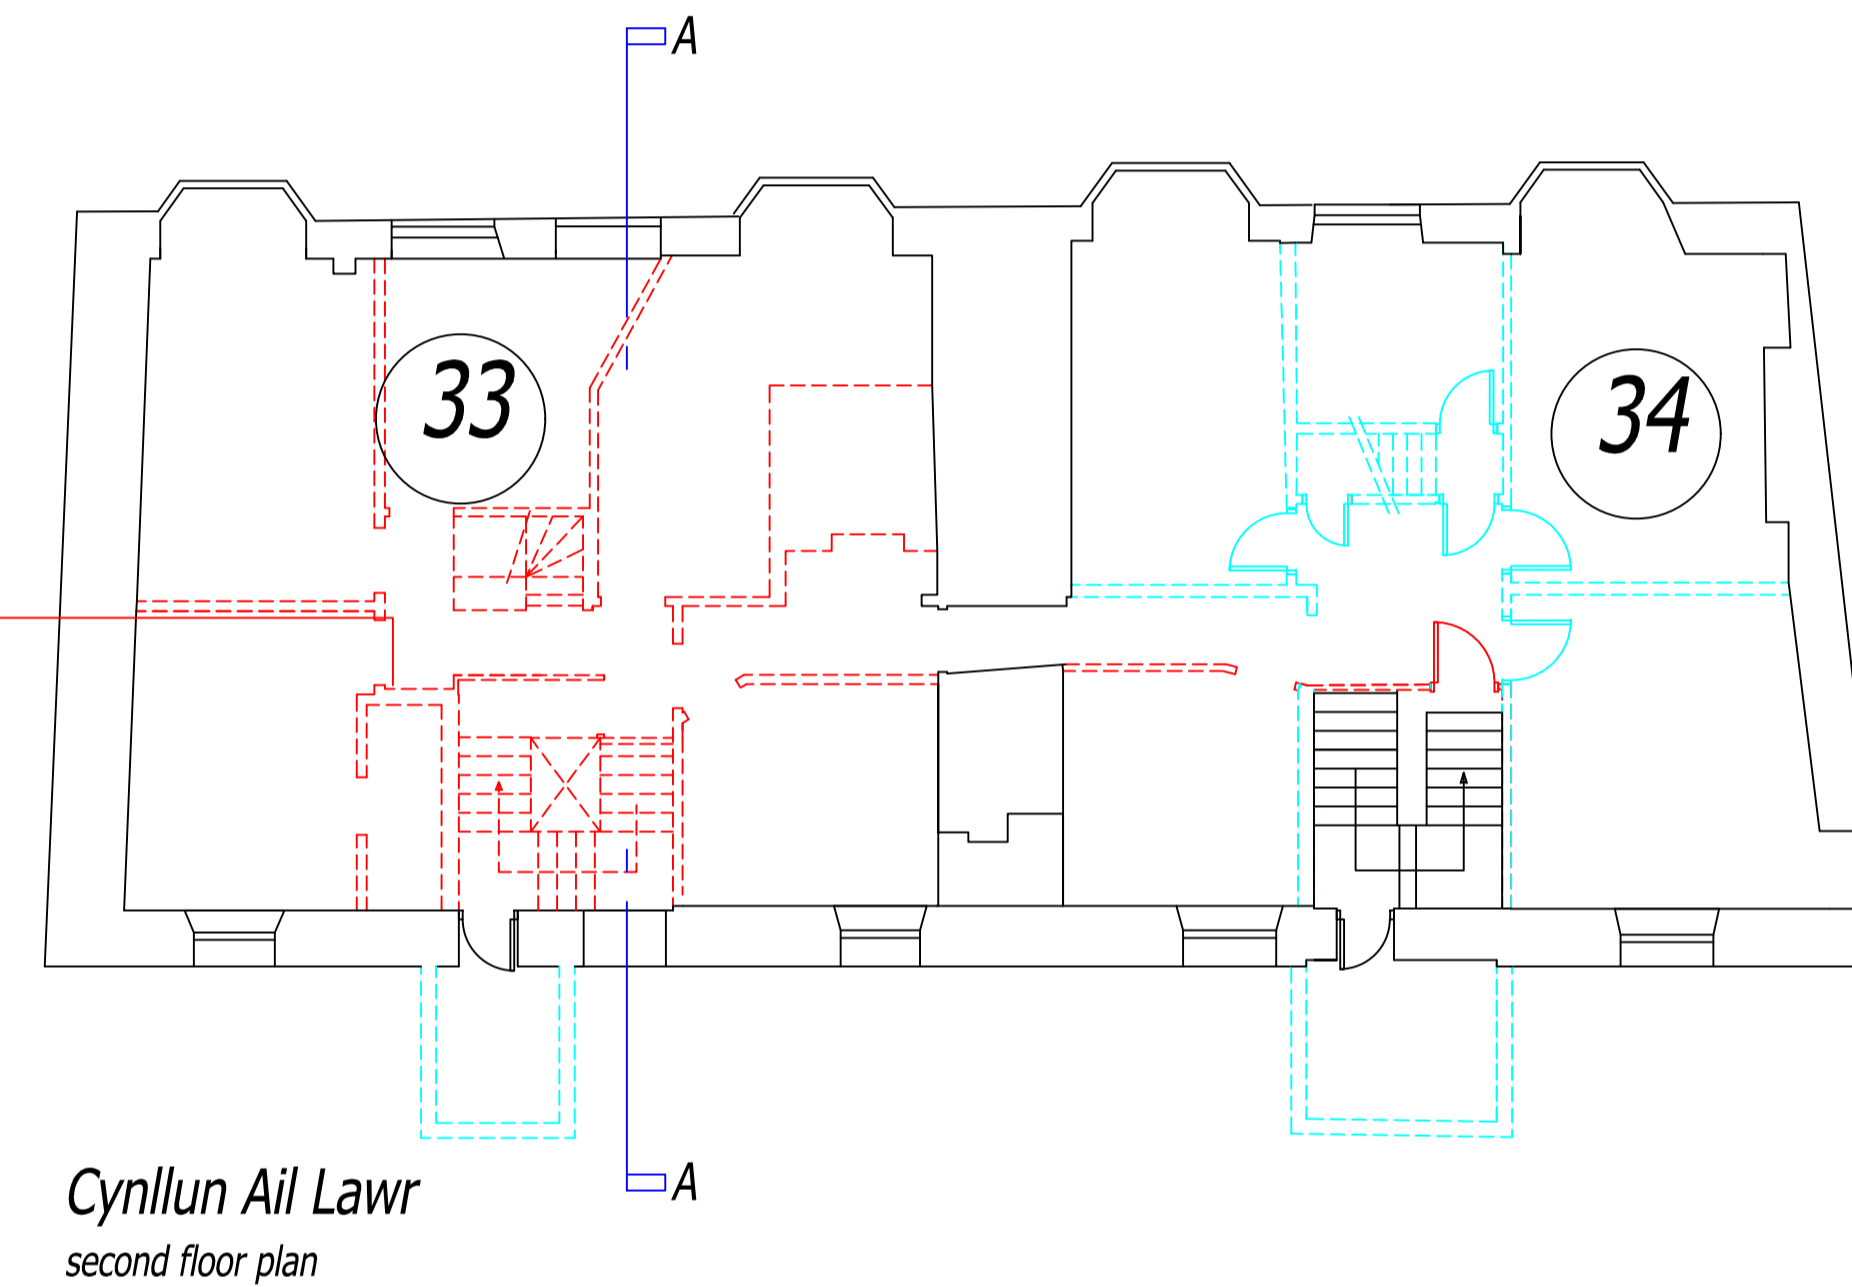

Cynllun Ail Llwr
second floor plan

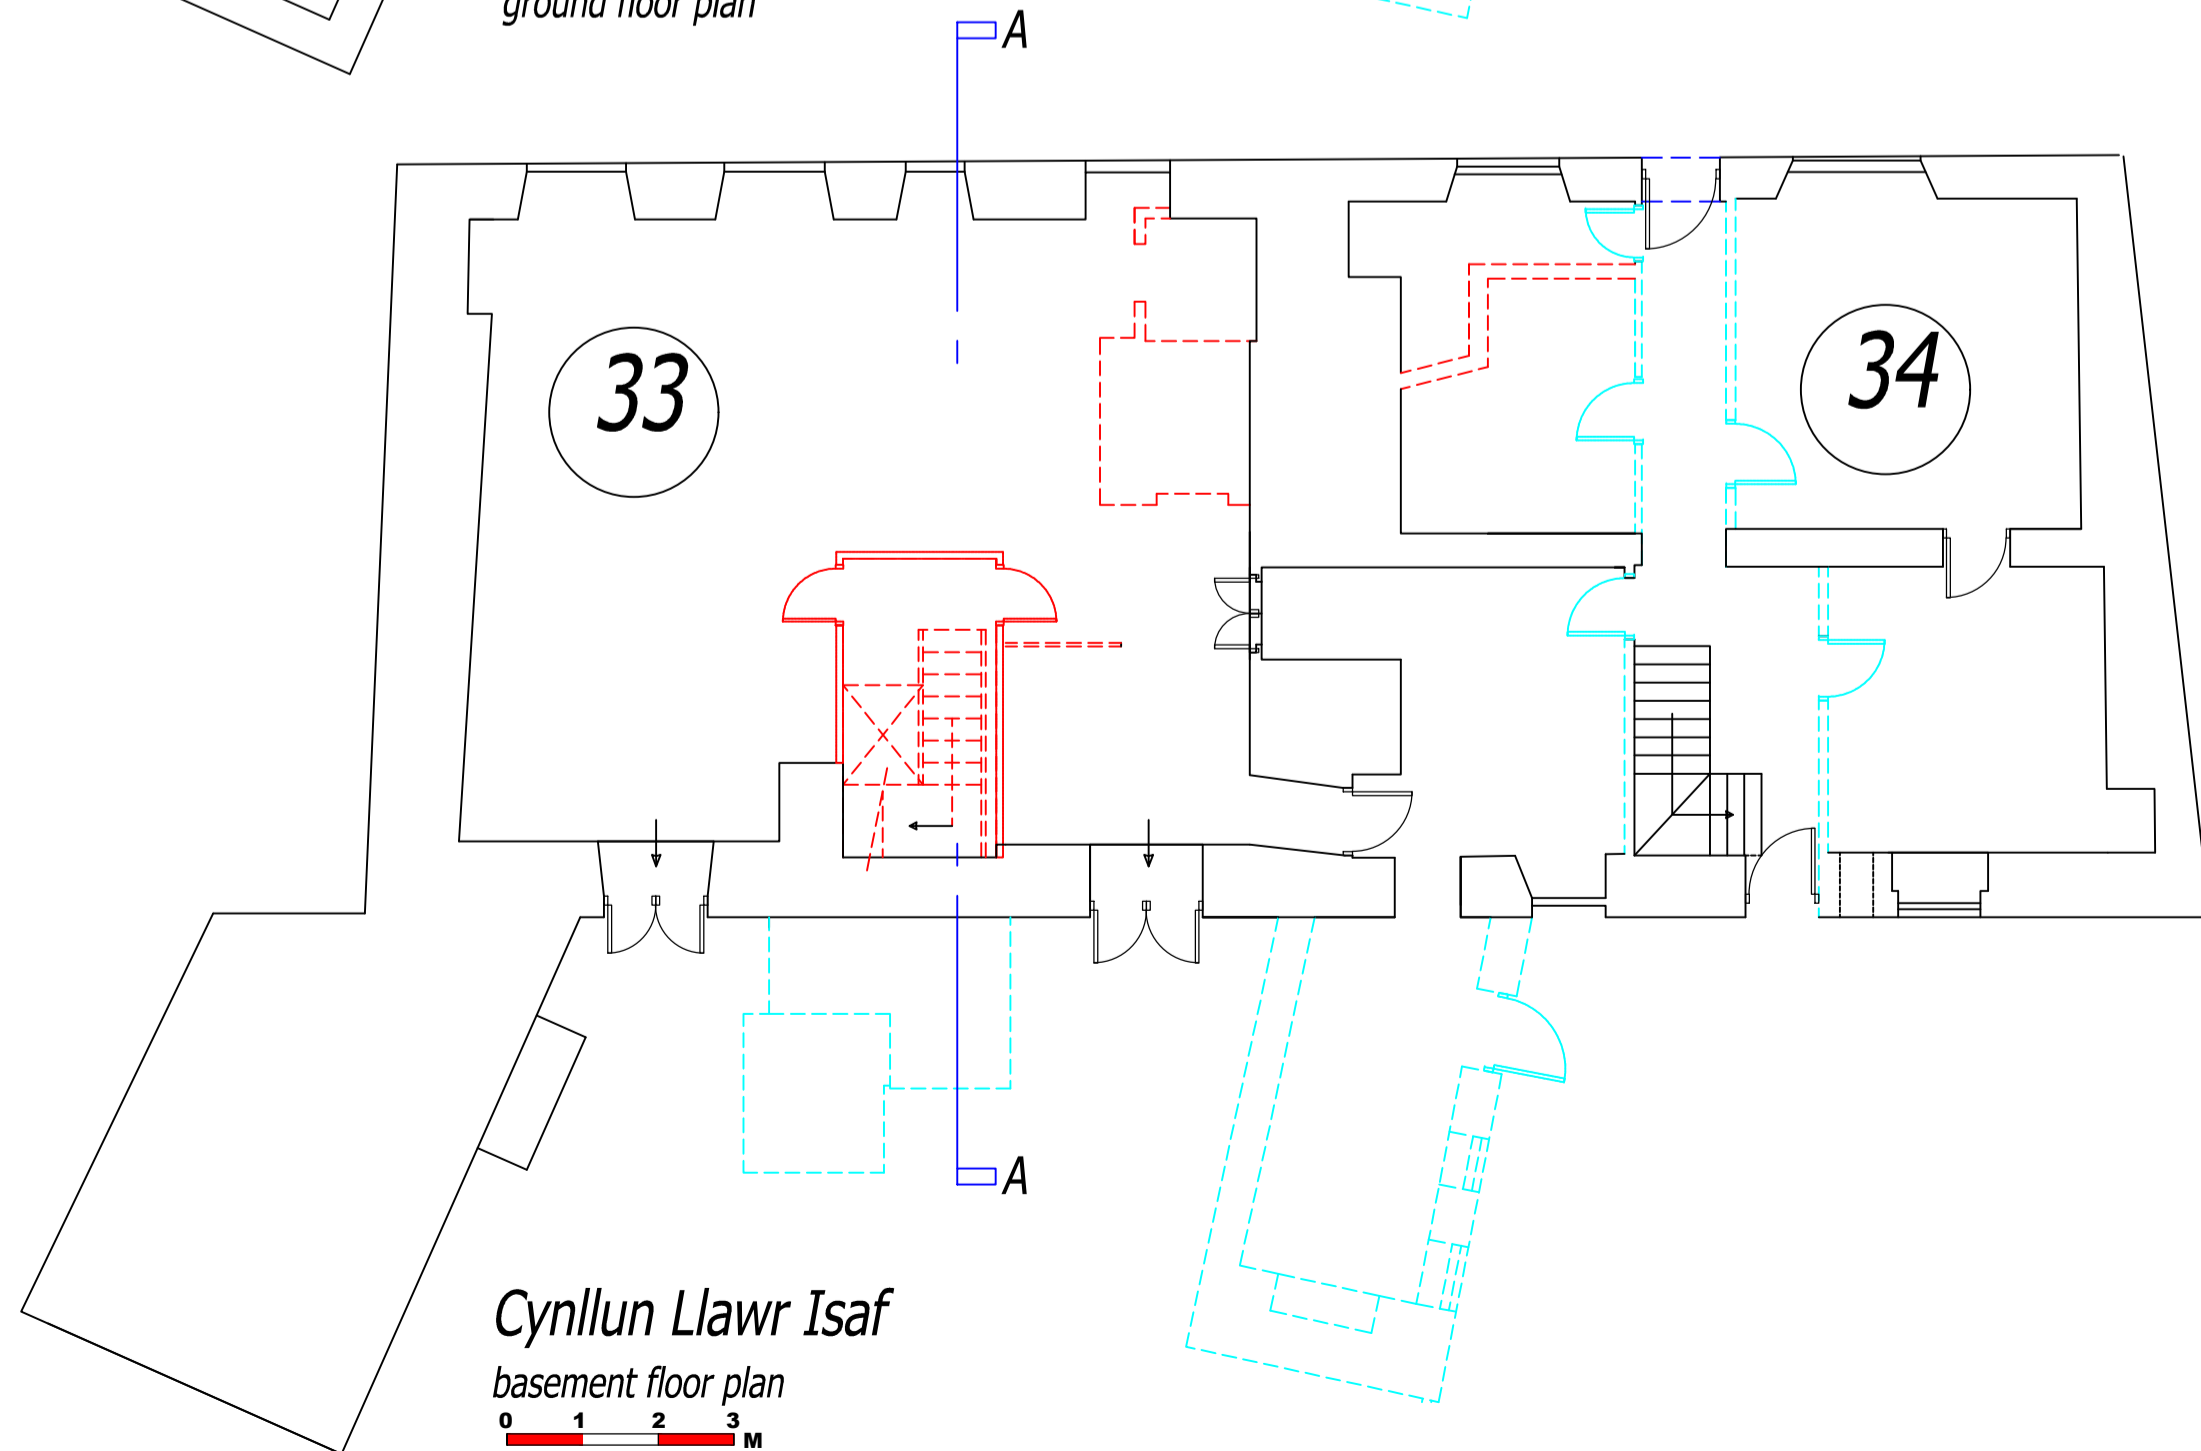

Cynllun Llwr Isaf
basement floor plan

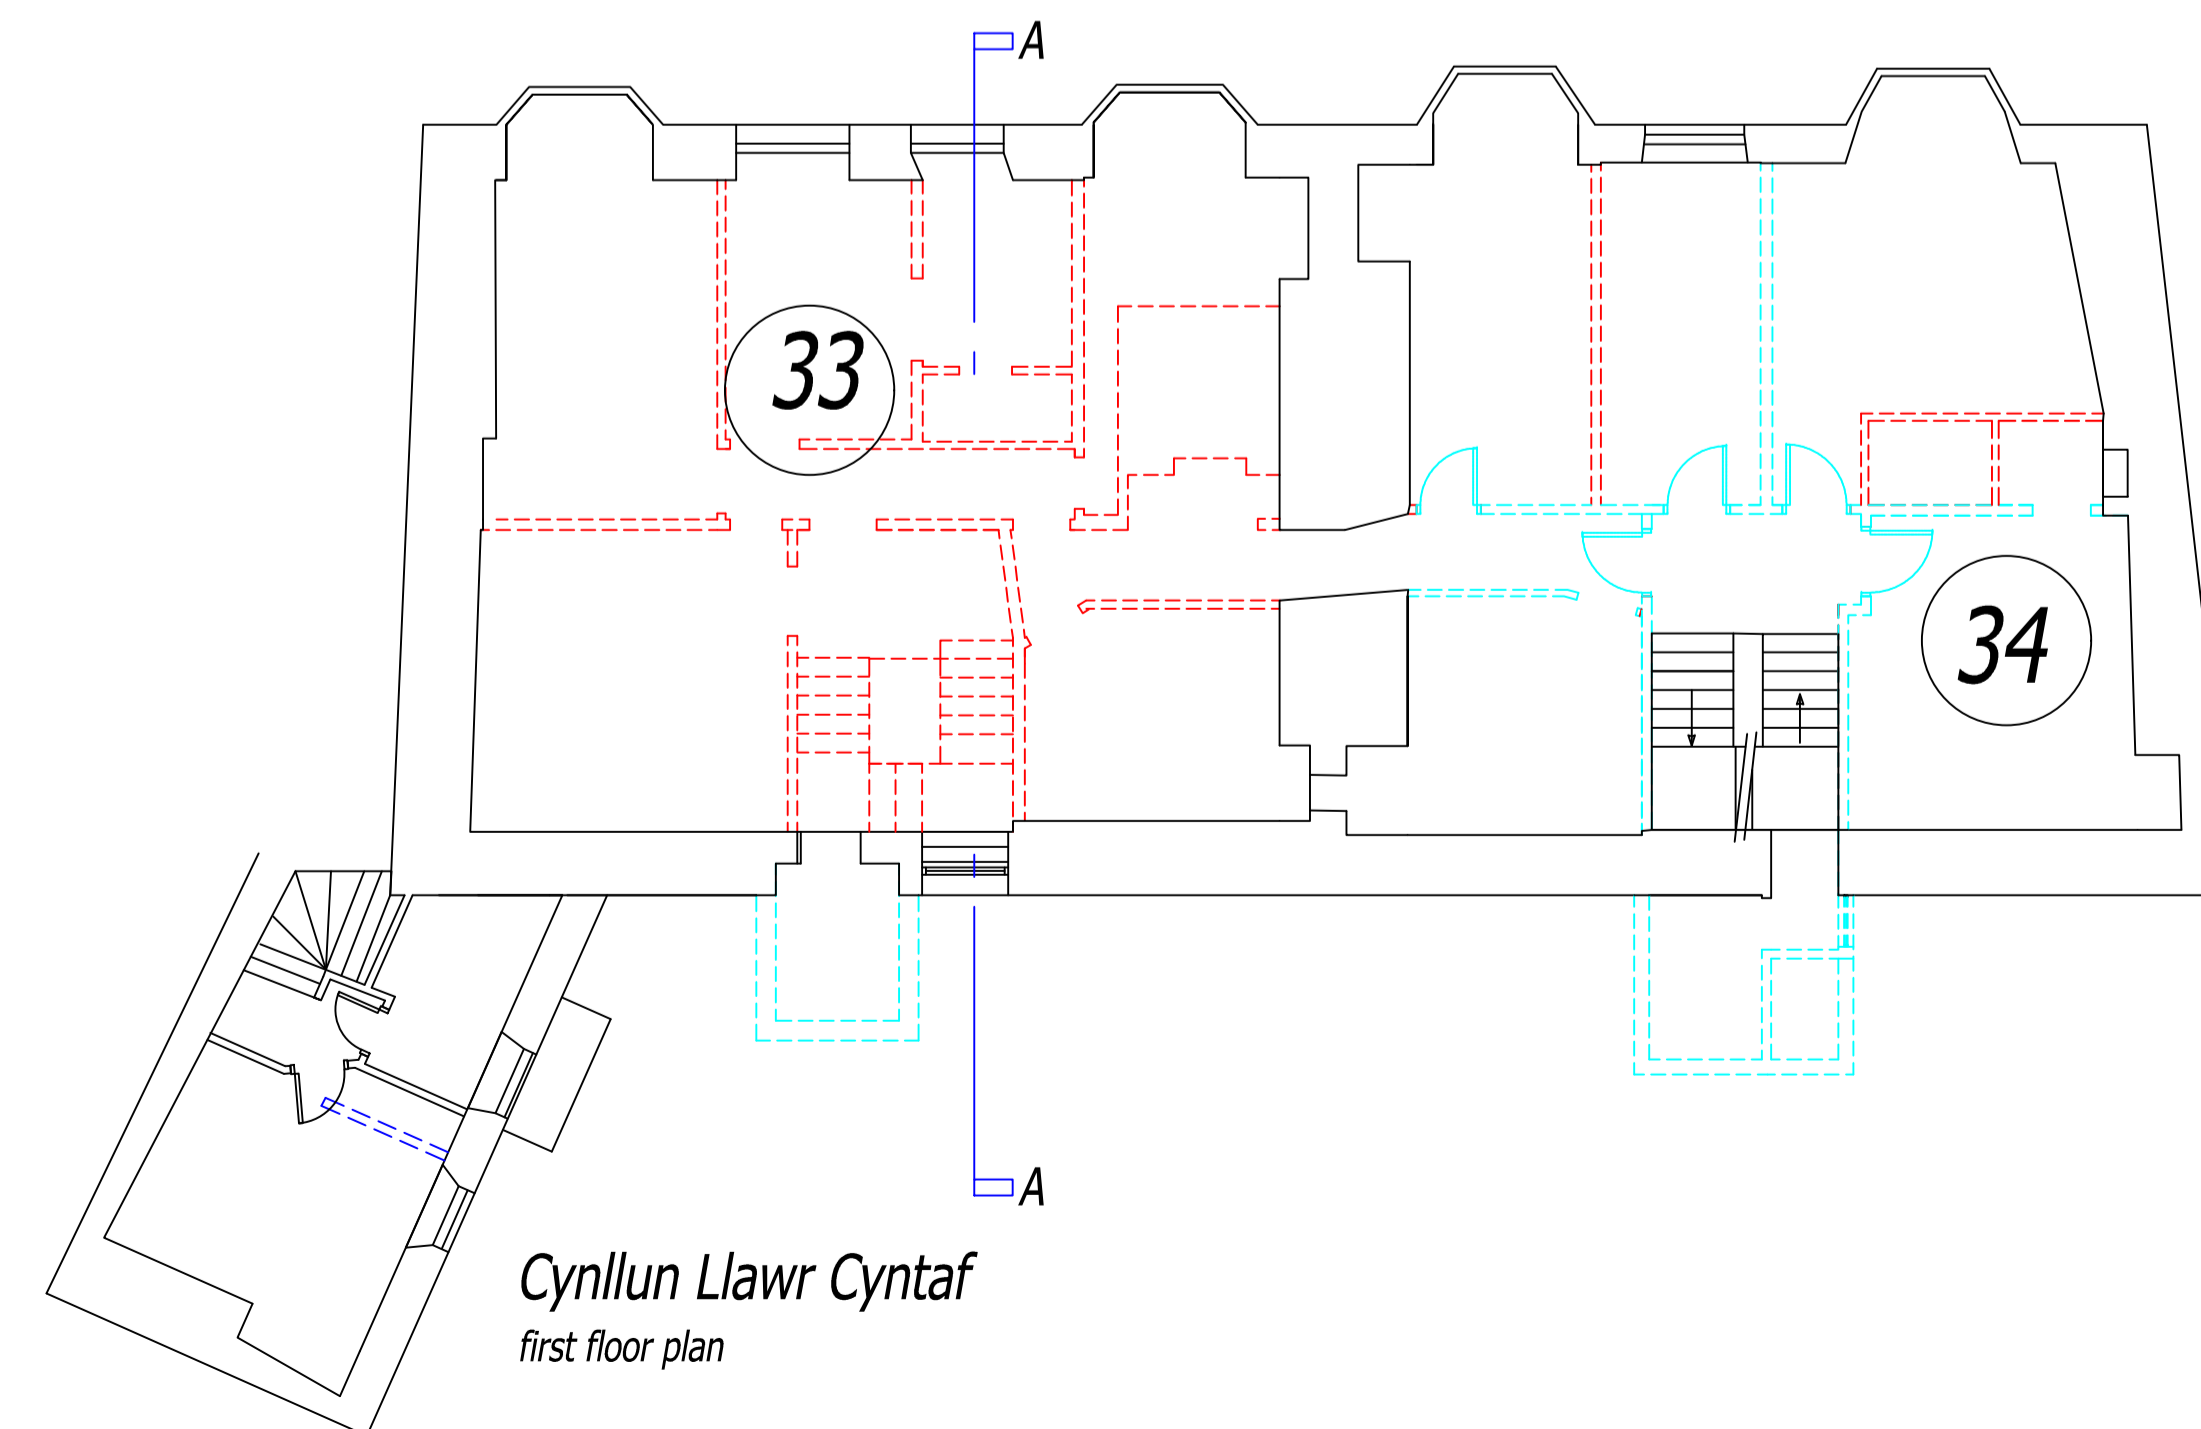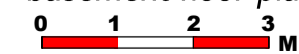

Cynllun Llwr Cyntaf
first floor plan