
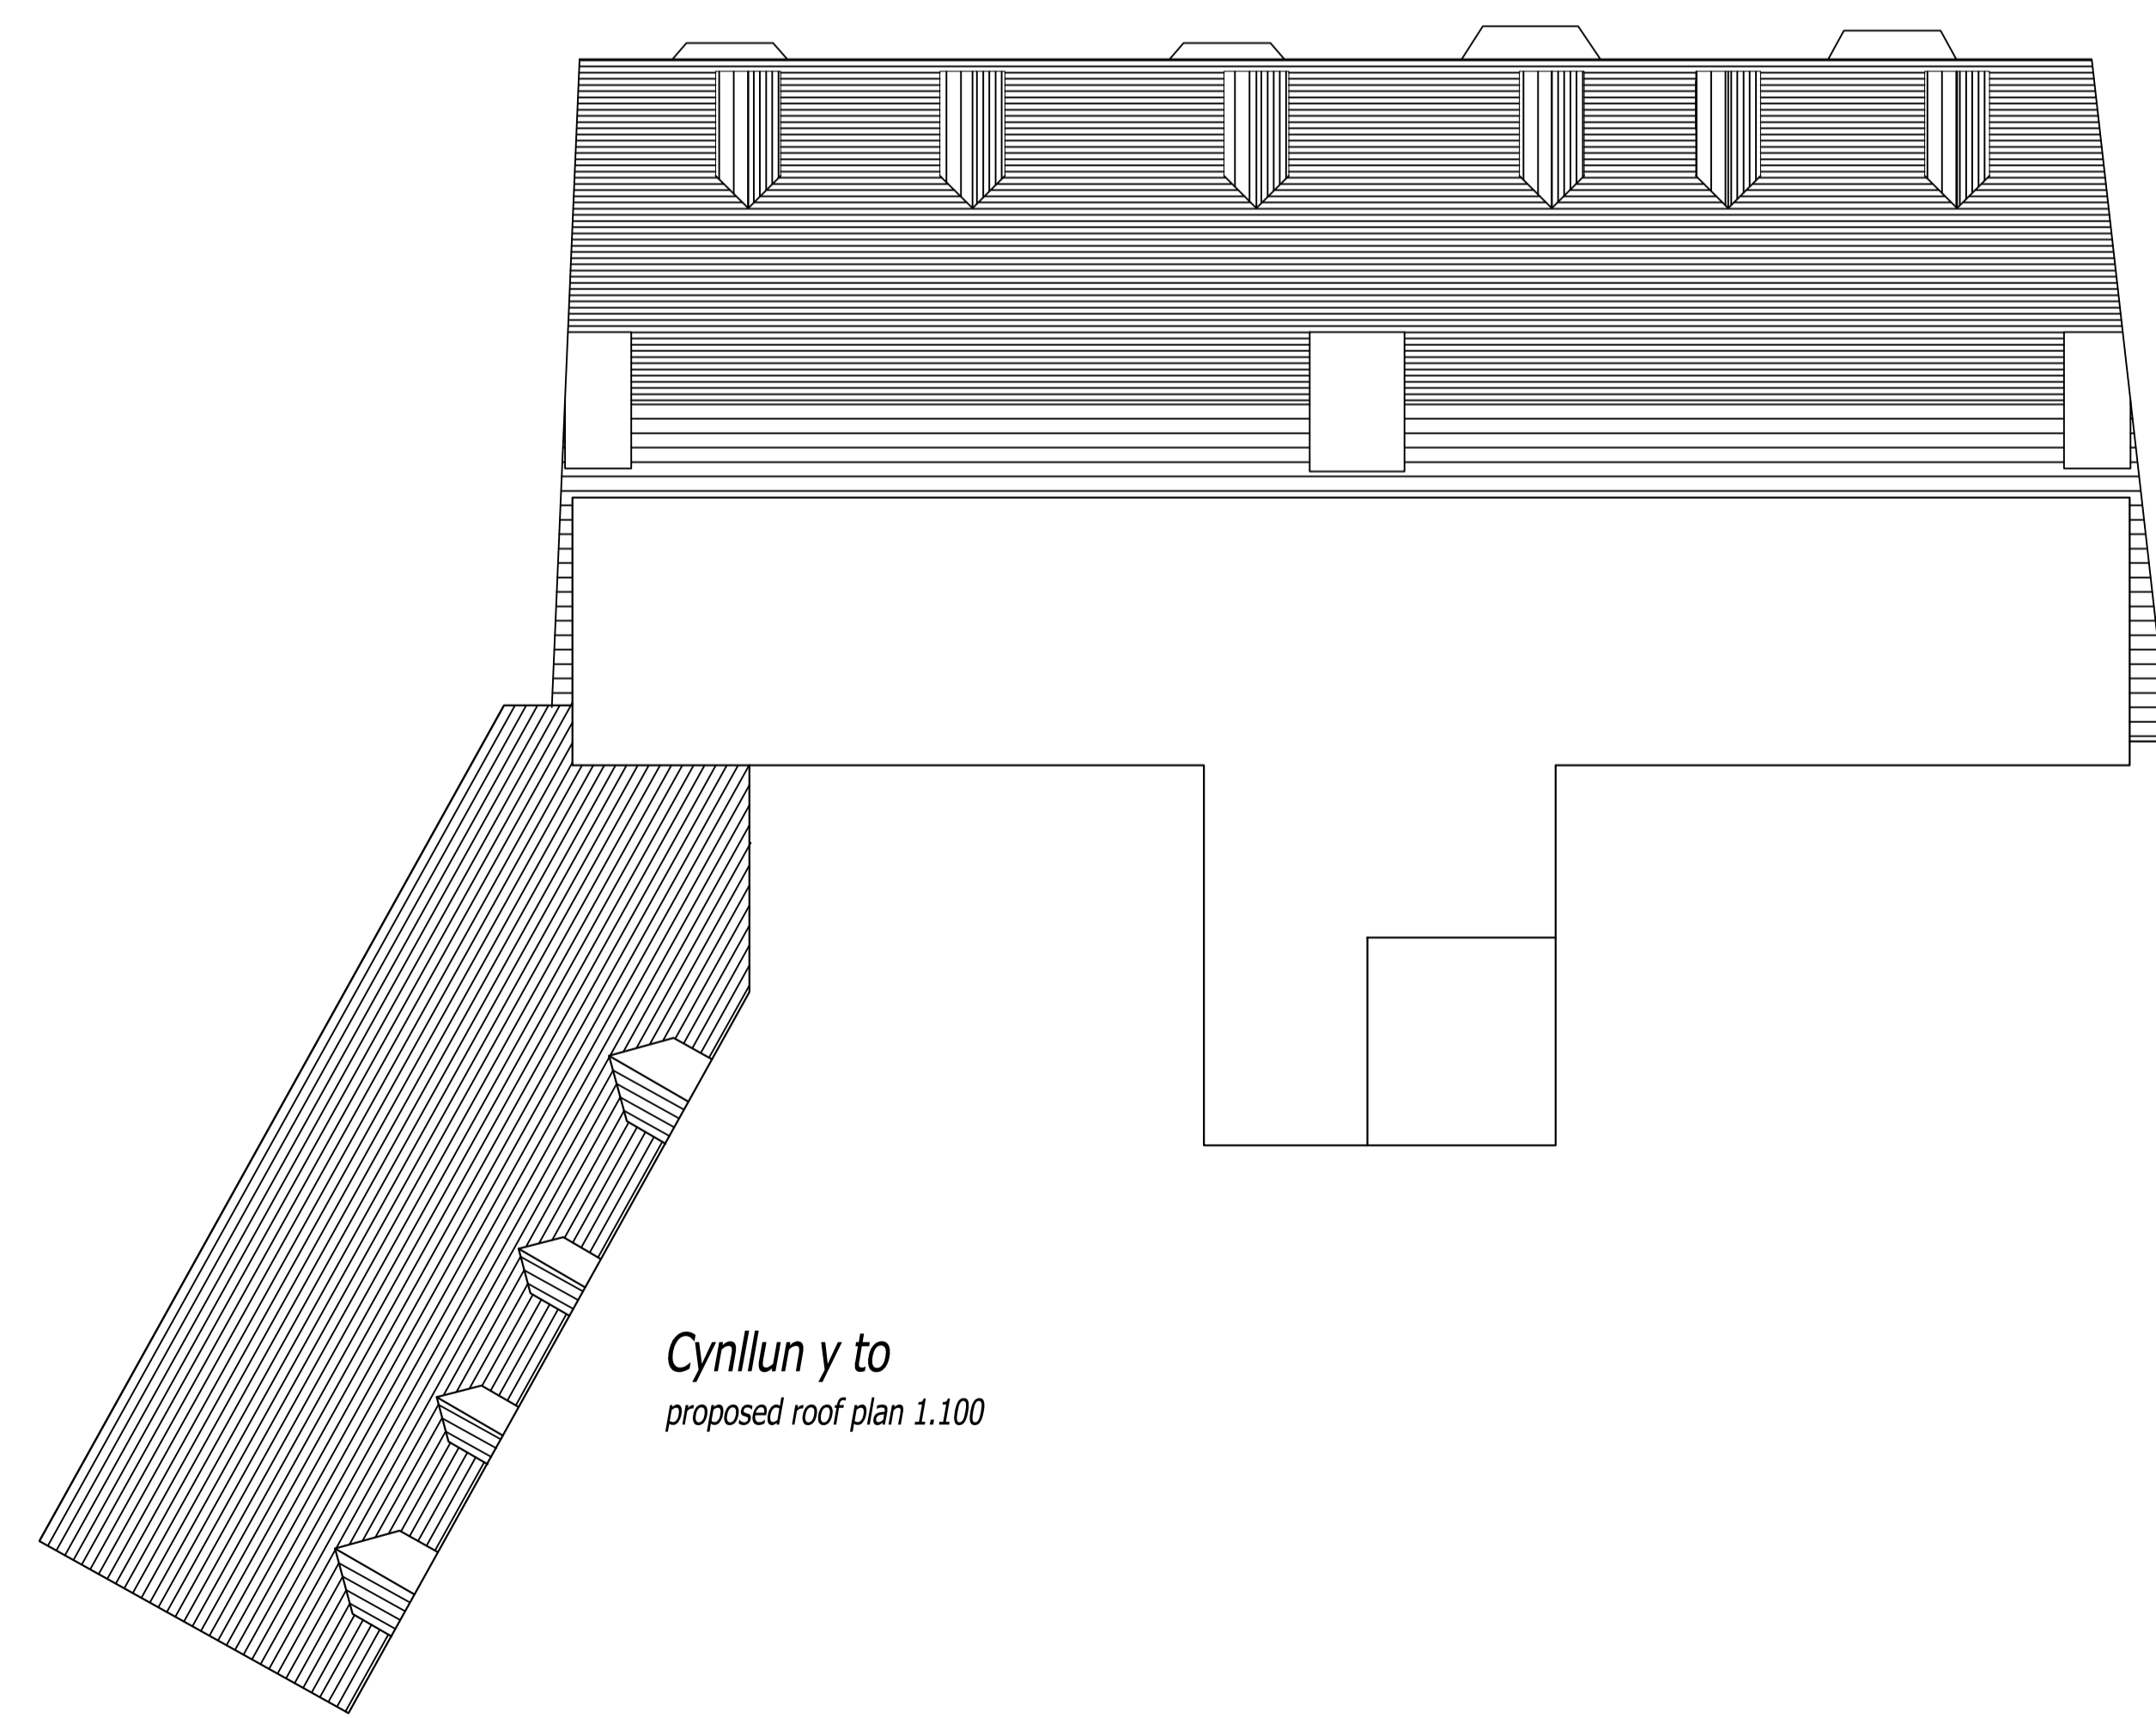


Cynllun y to
roof plan

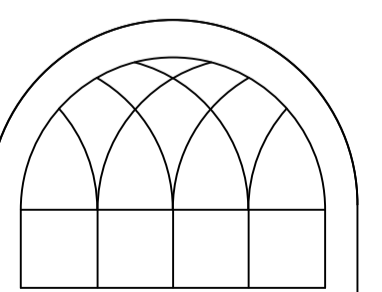

Cynllun y to
proposed roof plan 1.100


BYRON JENKINS NICIAT,
TECHNICAL CONSULTANTS & PROJECT MANAGERS
ARCHITECTURAL CONSULTANTS AND PROJECT MANAGERS
 CAREL HAN, LLANFAIR, ABERYSTWYTH,
 CYSBREGION SYDNEY AY1
byronjenkins@btinternet.com
 01754 261142
 07574 03084

Disgwylu a newidolau i
DEVA,
Marino Terrace,
Aberystwyth,

BYRON JENKINS **CYNLLUN MESUR** 120/160
survey drawing
CYNLLUN Y TO
roof plans

1:100 @ A1 12th October 2022 B. byron