






EDRYCHIAD BLAEN
front elevation

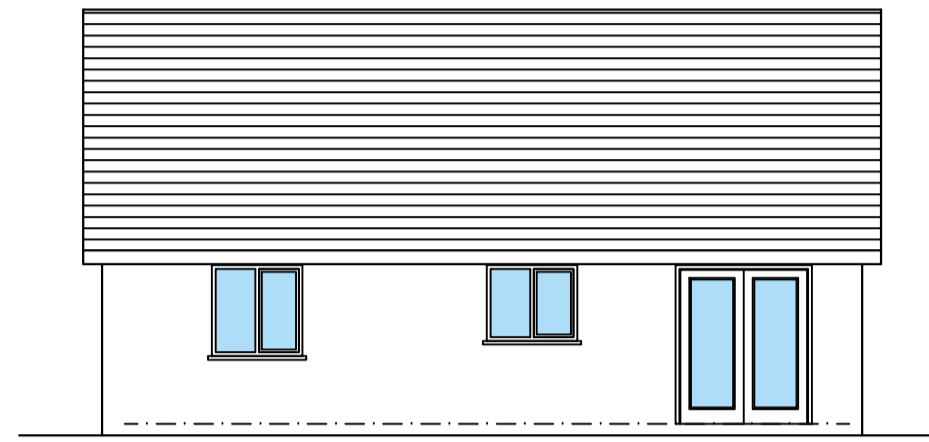


EDRYCHIAD CEFN
rear elevation

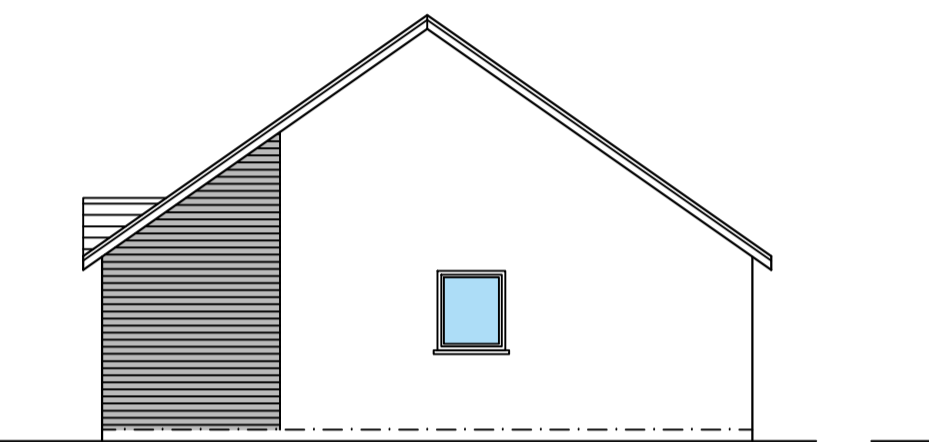

EDRYCHIAD OCHR
side elevation

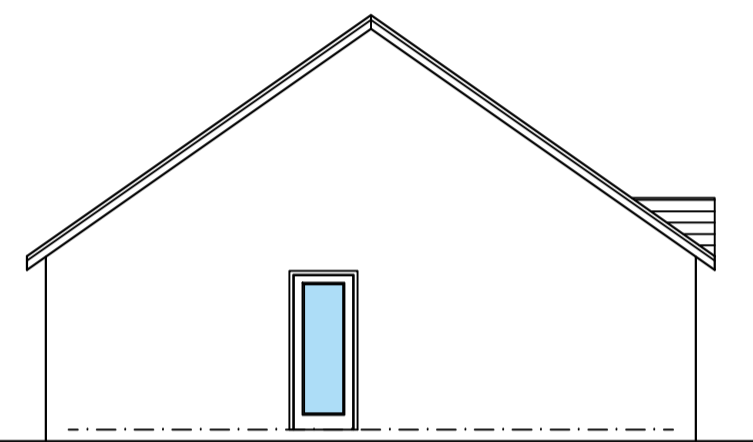


EDRYCHIAD OCHR
side elevation

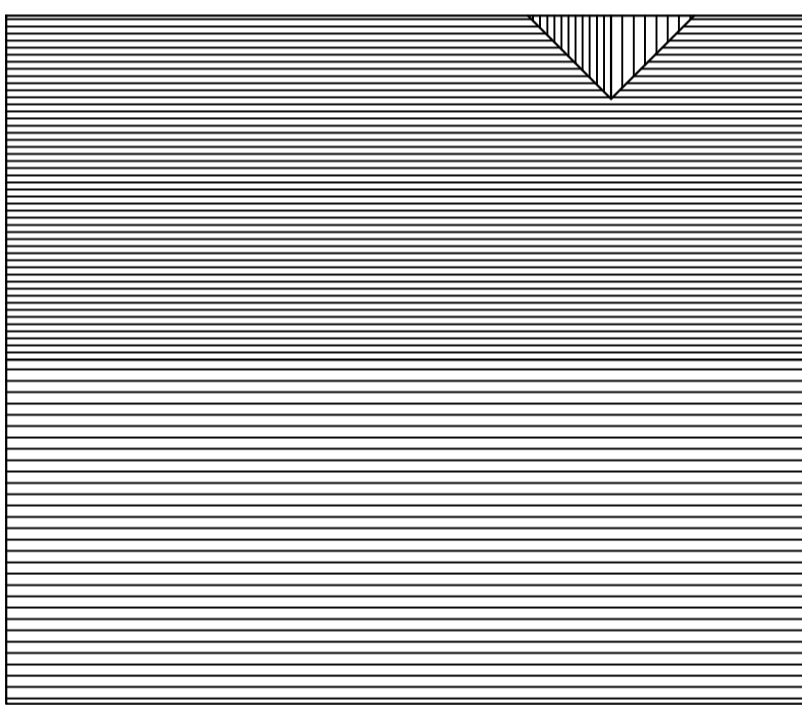


CYNLLUN Y TO
roof plan


FINISHES
Walls. render with Marley Eternit Cedral cladding, pearl C52 colour.
Roof. man made riven faced and edge slates.
Windows & Doors. UPVC anthracite colour when located in render and white when located in cladding.

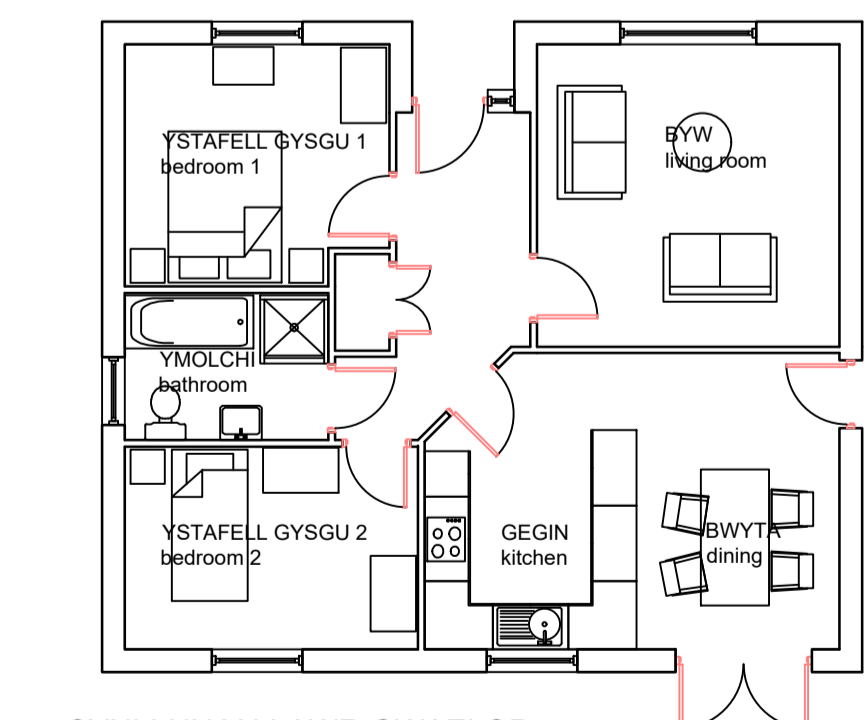


CYNLLUN Y LLAWR GWAELOD
ground floor plan

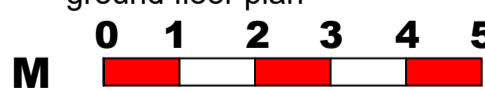


**BUNGALOW TYPE B1,
2 BED, 3 PERSON
Area 74 sqm per dwelling**

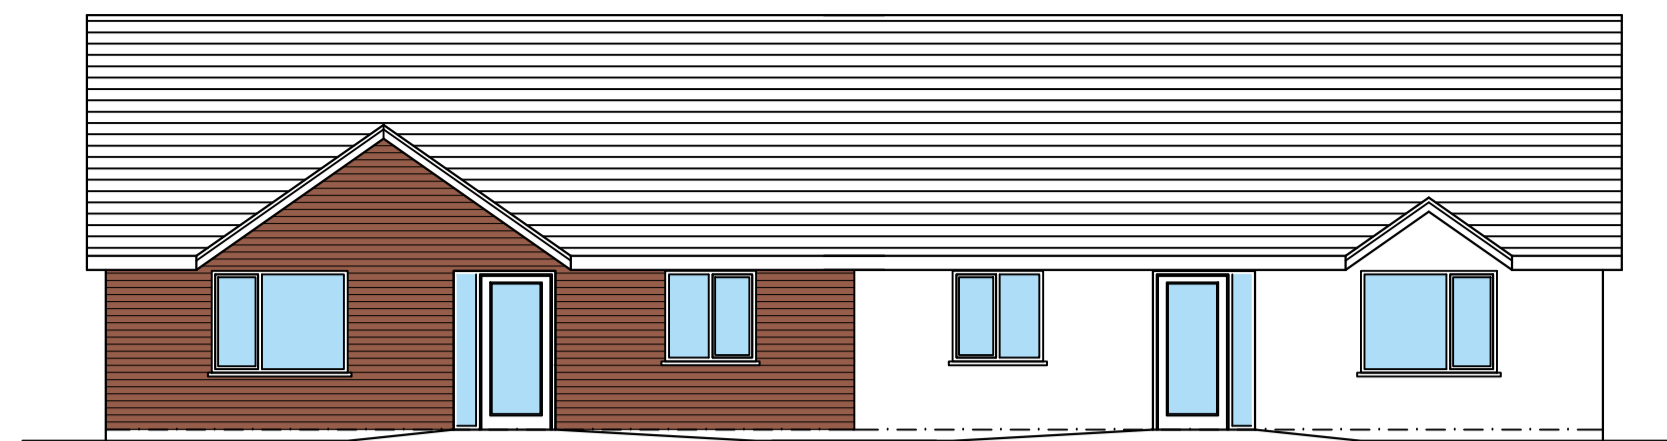


EDRYCHIAD BLAEN
front elevation

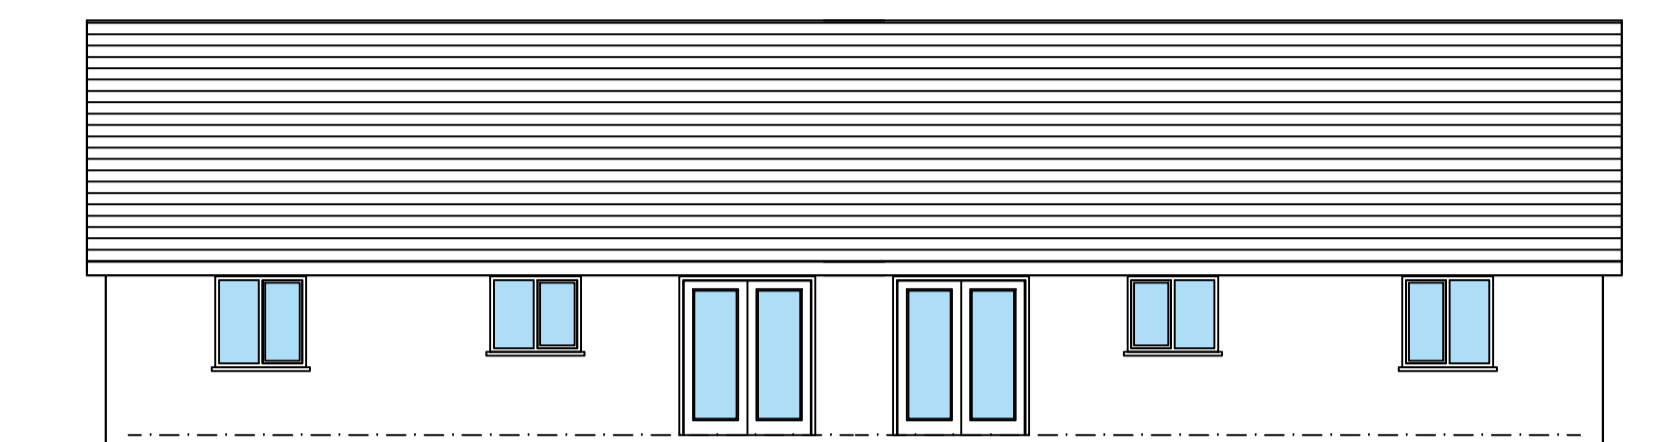


EDRYCHIAD CEFN
rear elevation

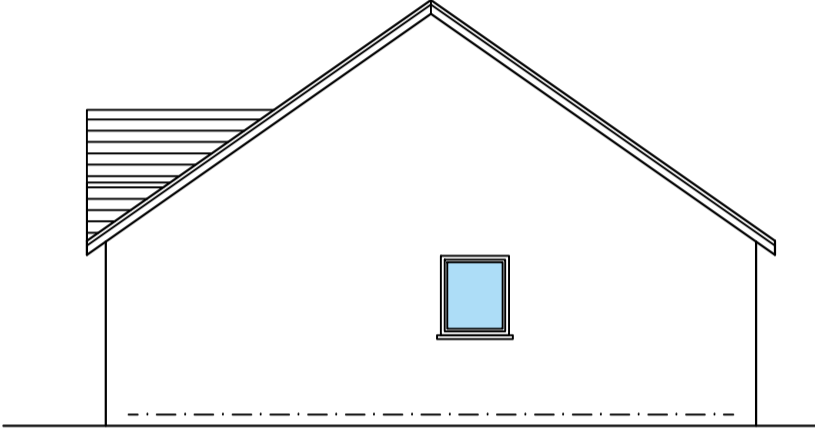

EDRYCHIAD OCHR
side elevation

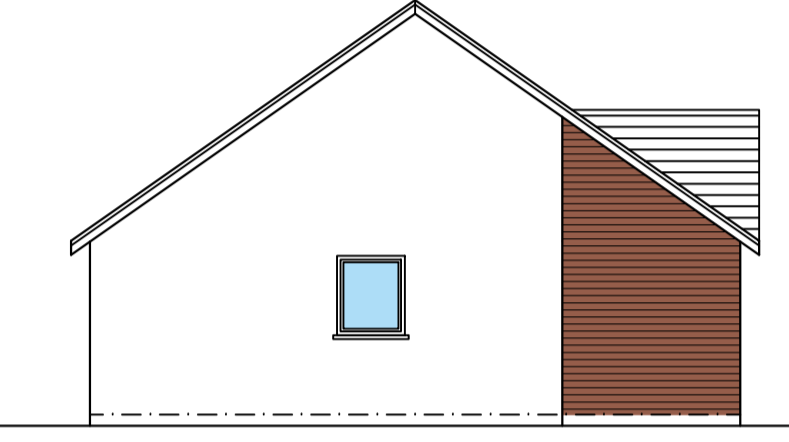


EDRYCHIAD OCHR
side elevation

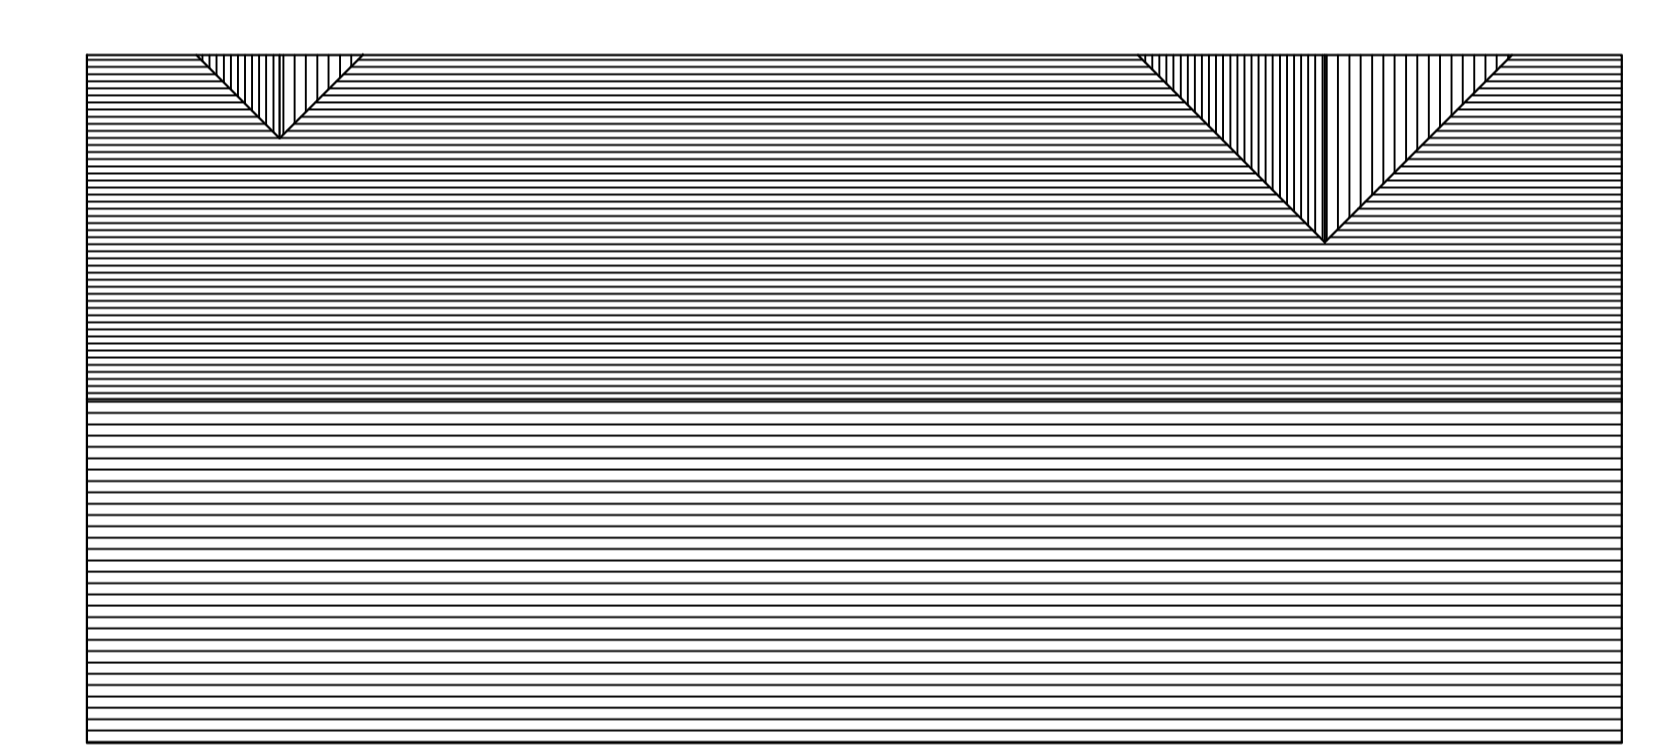

CYNLLUN Y TO
roof plan


FINISHES
Walls. render with Marley Eternit Cedral cladding, Oak C105 colour.
Roof. man made riven faced and edge slates.
Windows & Doors. UPVC anthracite colour when located in render and white when located in cladding.

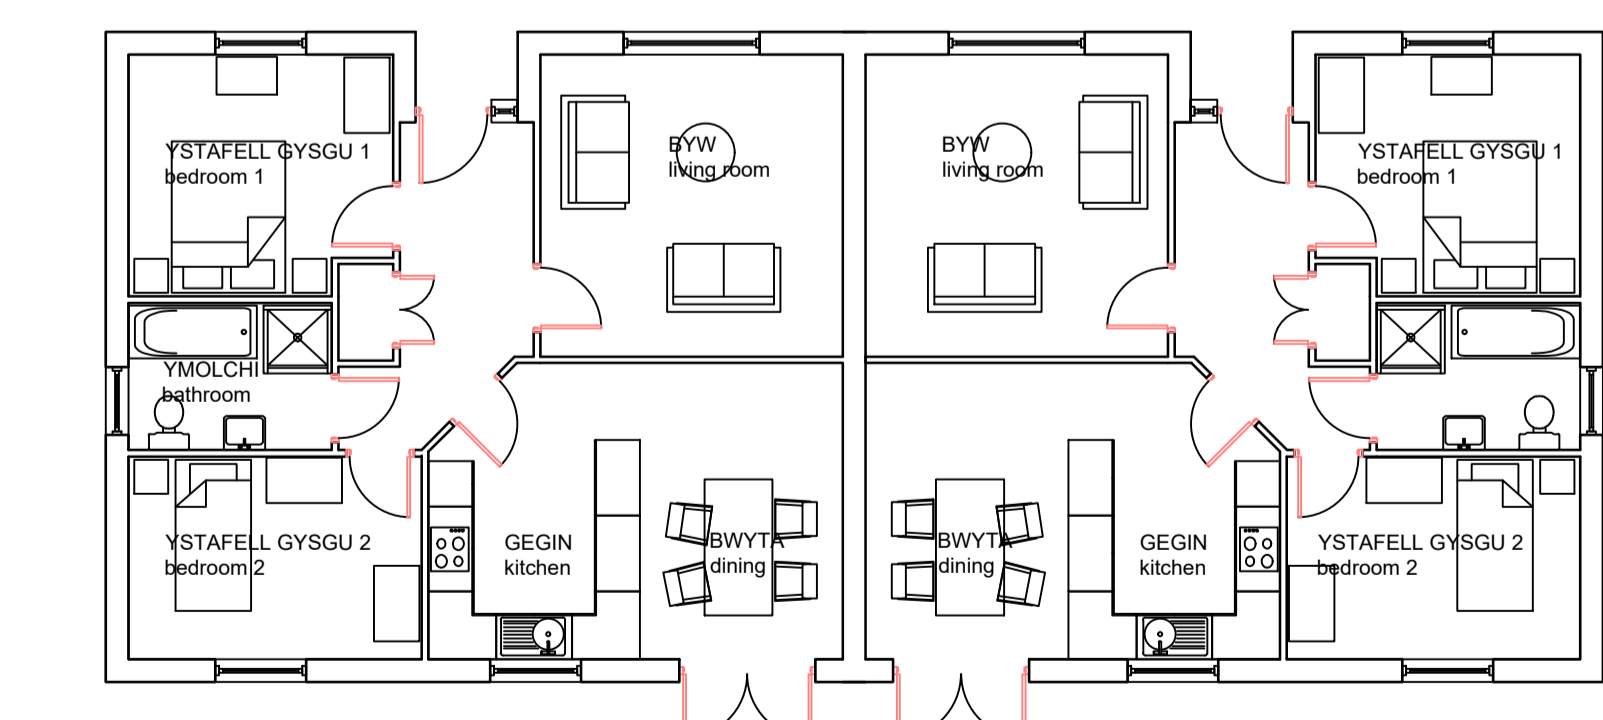

CYNLLUN Y LLAWR GWAELOD
ground floor plan



**BUNGALOW TYPE B2,
2 No 2 BED, 3 PERSON
Area 74 sqm per dwelling**

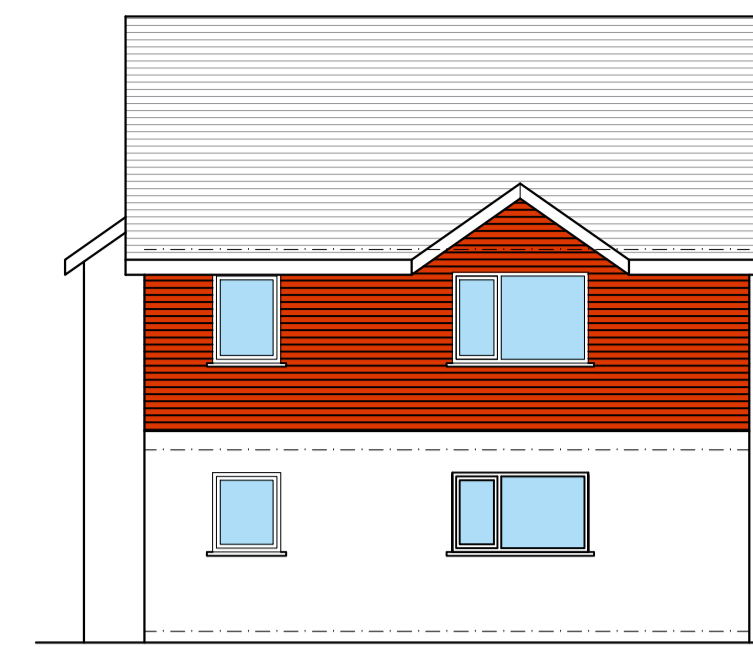


EDRYCHIAD BLAEN
front elevation 1.100




EDRYCHIAD OCHR
side elevation




EDRYCHIAD CEFN
rear elevation

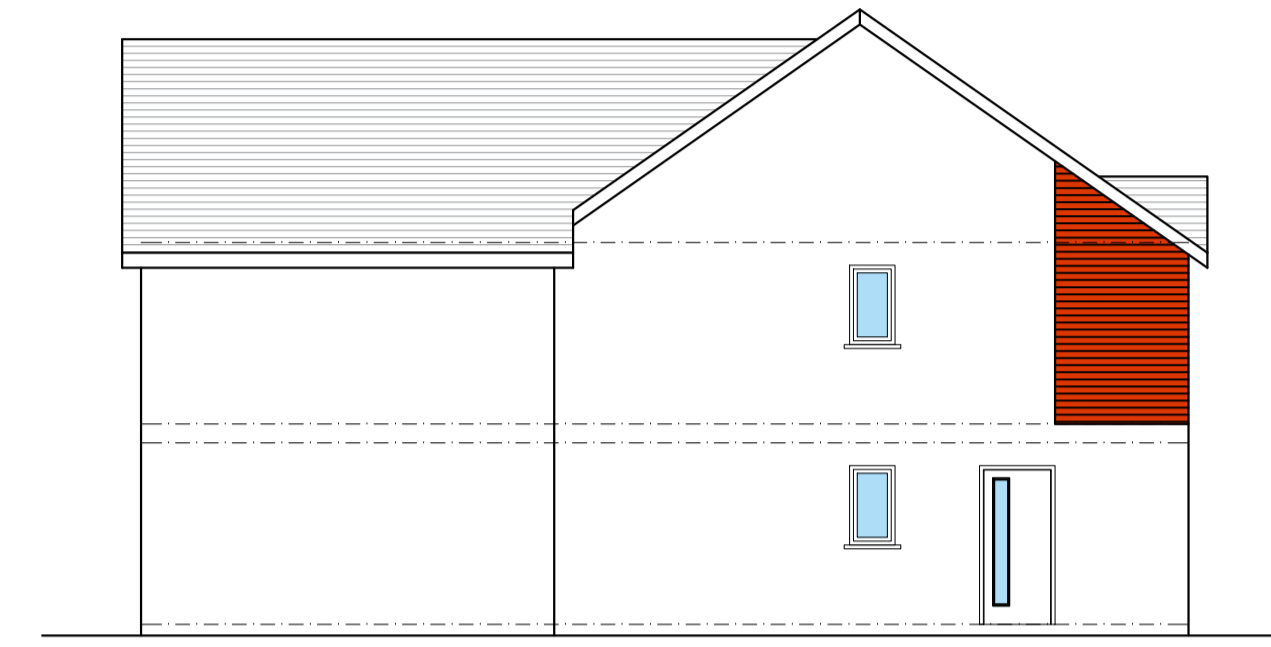

EDRYCHIAD OCHR
side elevation

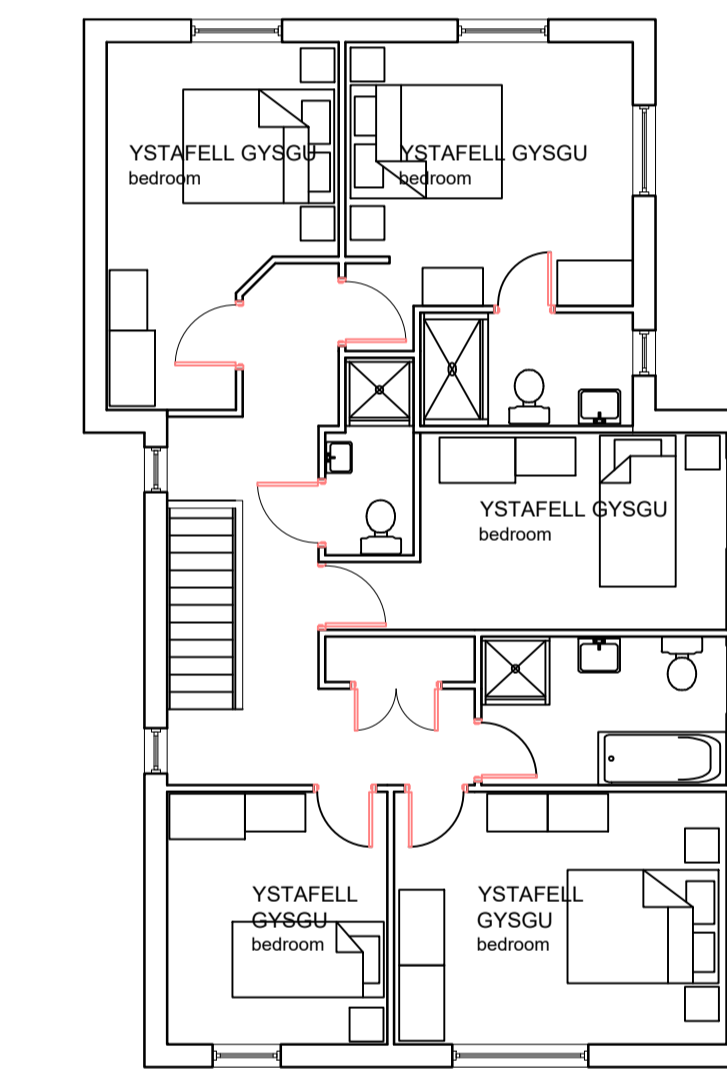


CYNLLUN Y LLAWR CYNTAF
first floor plan

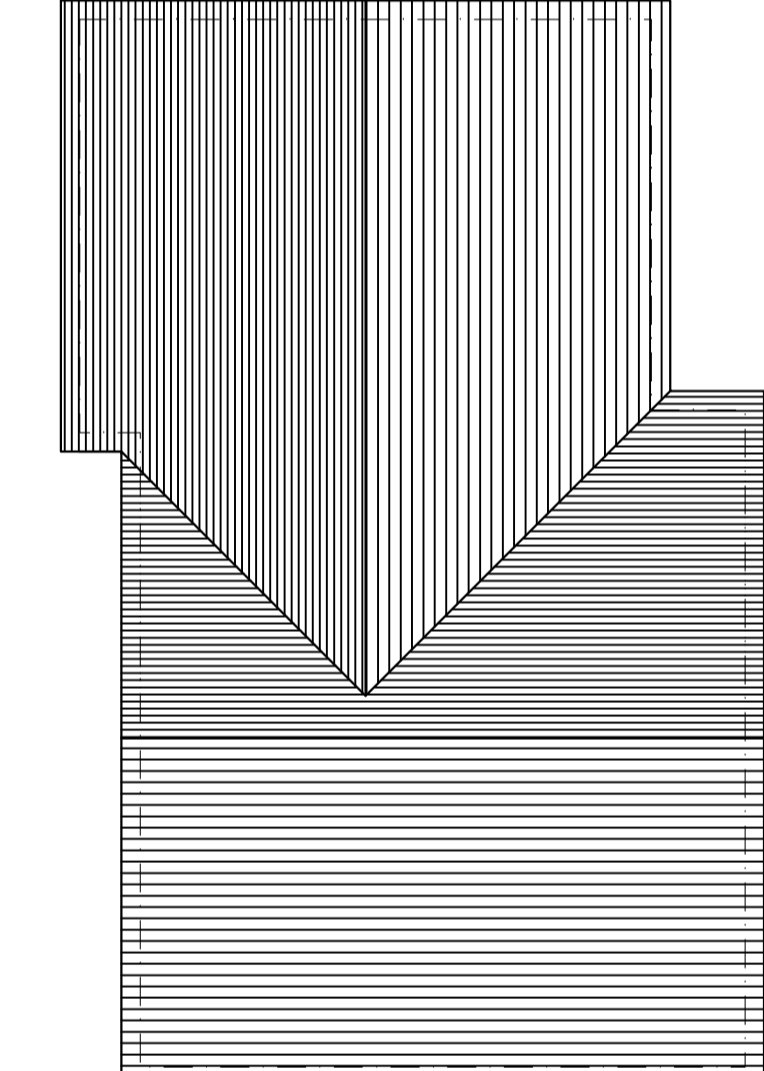


CYNLLUN Y TO
roof plan

**HOUSE TYPE D6,
5 BED, 6 PERSON
Area 190 sqm per dwelling**

FINISHES
Walls. render with Marley Eternit Cedral cladding, Burnt Red C61 colour.
Roof. man made riven faced and edge slates.
Windows & Doors. UPVC anthracite colour when located in render and white when located in cladding.

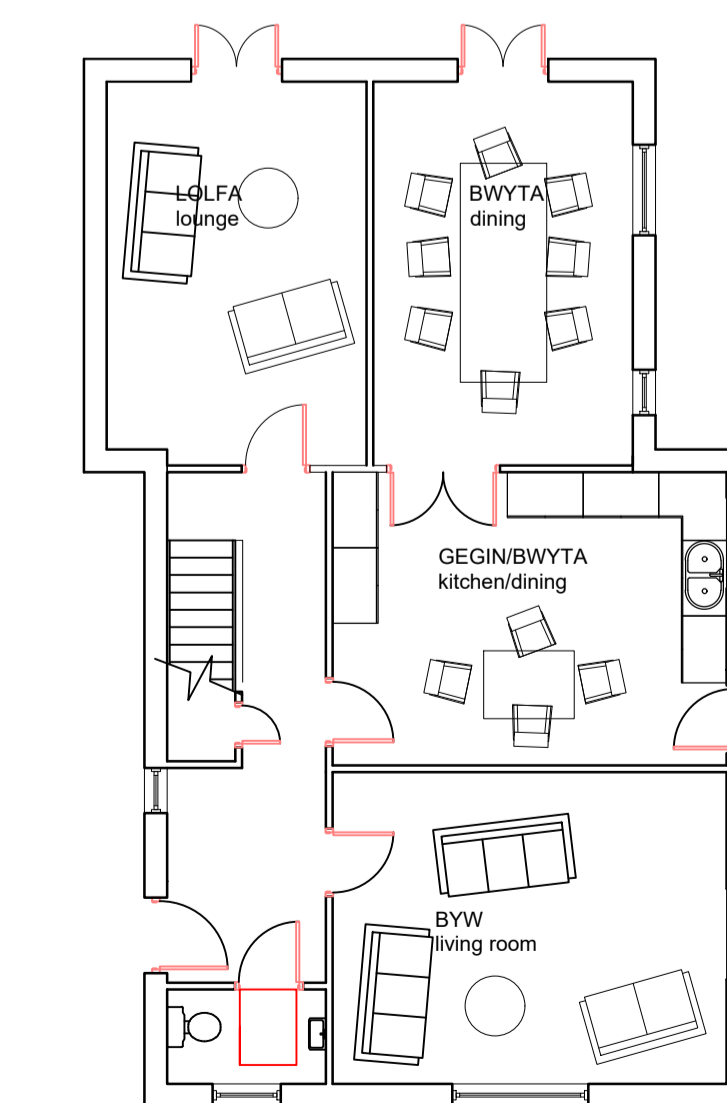

CYNLLUN Y LLAWR GWAELOD
ground floor plan 1.100

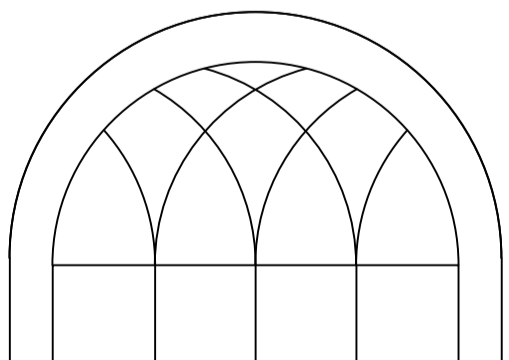

BYRON JENKINS MCIAT,
PROFESSOR PENSURNO, A RHOLAETH PROFFECTUAL
ARCHITECTURAL CONSULTANCY AND PROJECT MANAGEMENT,
CAPEL AFAN, LLANAFAN, ABERYSTWYTH,
CEREDIGION SY23 4AY
byronjenkins@gmail.com
01974 261145
01974 09864

project
Tir gyferbyn ar Gortan,
Llanilar,
Aberystwyth,
Ceredigion.

scale
CYNLLUN BRAS
scheme drawing
CYNLLUNIAU
house plans
D6, B1 & B2

ref
671/10

date
April 2026

by
byron