



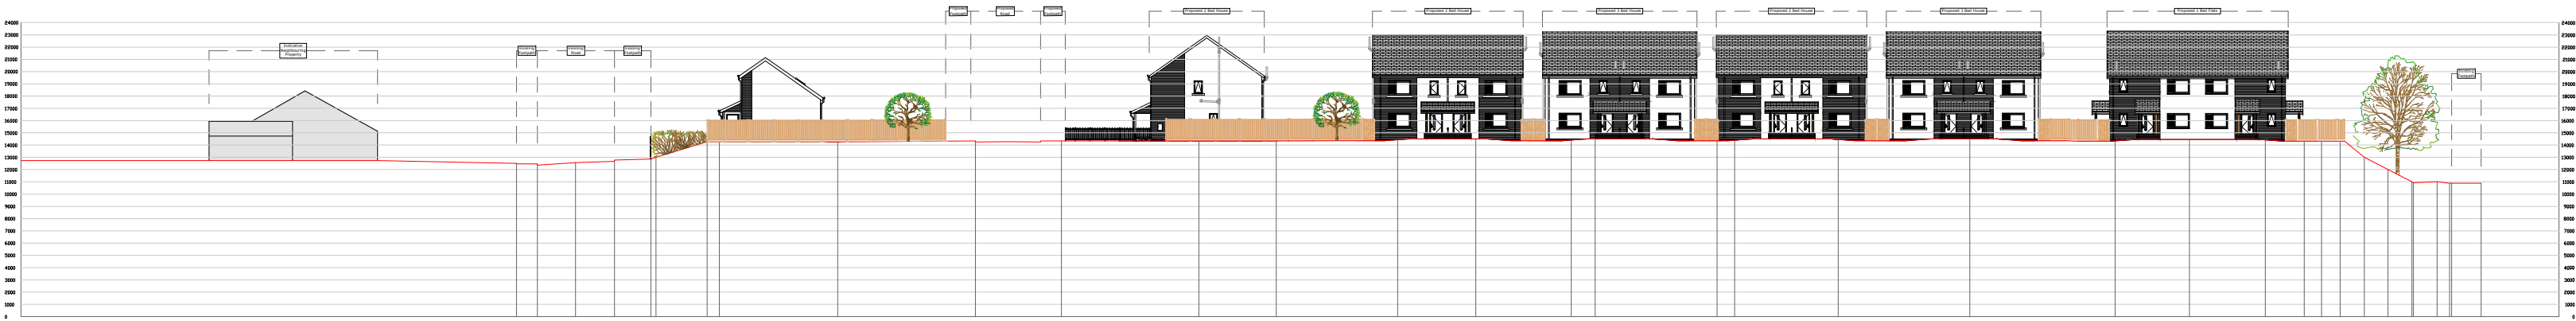

TORRIAD ARFAETHEDIG A-A
PROPOSED SECTION A-A - 1:500

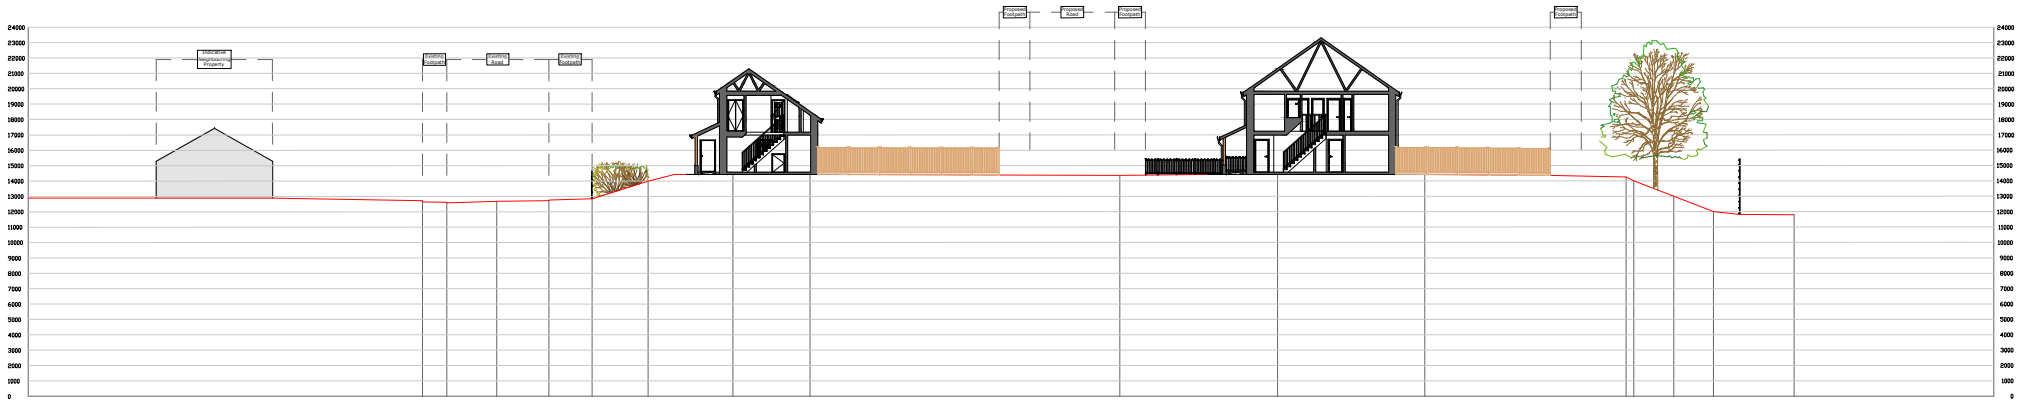

TORRIAD ARFAETHEDIG B-B
PROPOSED SECTION B-B - 1:500



TORRIAD ARFAETHEDIG C-C
PROPOSED SECTION C-C - 1:500

COPYRIGHT
CARMARTHENSHIRE COUNTY COUNCIL RETAINS COPYRIGHT OF THIS DRAWING.
This drawing must not be copied, reproduced or altered in any way, without the written permission of Carmarthenshire County Council.

DO NOT SCALE THIS DRAWING.
It is the contractor's responsibility to verify all dimensions on site prior to proceeding with the works. All figured metric dimensions are to be worked to wherever expressly annotated. Such dimensions, unless expressly noted otherwise, are to be taken as structural, and therefore due allowances should be made for plaster, finishes, etc.

Any discrepancies between drawings and the manifested site works are to be verified and cooperated with Carmarthenshire County Council before implementation.

READ ALL DRAWINGS AS ONE
Always ensure that the latest editions, or revisions, of ALL drawings are used at all times. If in doubt, please contact the allocated Carmarthenshire County Council person responsible for that project.

Drawings are to be read in conjunction with the latest editions, or revisions, of all other relevant details and schedules.

Where any contradiction or uncertainty arises between the drawings and / or the schedule of works, it is the contractor's responsibility to seek verification from Carmarthenshire County Council before proceeding. No claims will be met by Carmarthenshire County Council where the contractor continues work in absence of such confirmation.

NOT FOR SITE PURPOSES
This drawing is a general arrangement plan only, and is not intended for site purposes.

NOTES.

1. All levels shown are indicative. Please refer to Engineer's design package for exact setting out levels, including all proposed finished floor levels
2. For full specification of hard and soft landscaping elements, please refer to Engineer's and Landscape Architect's design packages.

Proposed Site Sections

Simon Davies
Cyfarwyddwr Lle a Seilwaith/
Director of Place & Infrastructure
@2024
Carmarthenshire County Council
DN-F-001 1:00 01-04-23

David Poole
Rheolwr Dylunio Eiddo
Property Design Manager
Block 3, Parc Myrddin, Richmond
Terrace
Carmarthen, Carmarthenshire,
SA31 1HQ
Tel: 01267 228370

CLIENT & PLANNING ISSUE

A Details Date:

Number: Amendment Details: Date:

Drawing Type: RIBA Stage 2

Drawing Title: Proposed Site Sections

Drawn: PL

Date: Oct 2025

Approved: CT

Scales: (at A2)
☐ 1:1 ☐ 1:2
☐ 1:5 ☐ 1:10
☐ 1:20 ☐ 1:50
☐ 1:100 ☐ 1:200
☐ 1:500 ☐ 1:1000
☐ 1:1250 ☐ 1:2500
Other:

Drawing Number: 4339-001-CCC-XX-XX-DR-A-302

Client / Sponsor: Homes & Safer Communities

Job Title: Proposed Housing Development
Land Adjacent to Carmarthen Leisure
Centre,
Johnstown, Carmarthen, SA31 3NW