

G1-Lawn Planting

Species	Specification	% Mix	Area/m²	Density per square metre	kg
Fine Lawn Grass Mixture	Emorsgate EG21 or equal approved	100	4300	25 g/m2	107.5
Total (m2)		2198	4300		108

G2-Woodland Planting

Species	Specification	% Mix	Area/m²	Gram per square metre	Kg
Woodland Seed Mixture	EW1 Woodland Mixture (g/m2)	30	2057	4	8.2

S1-Scrub

Species	Specification	% Mix	Area/m²	Density per square metre	Total plants
Cornus sanguinea	1.5L, container grown	20	516.8	5	2584
Euonymus europaeus	2L pot, 50-80cm	10	258.4	5	1292
Sambucus nigra	1.5L, container grown	10	258.4	5	1292
Crataegus laevigata Pauls Scarlet	1+1 bare root, 40-60cm whip	10	258.4	5	1292
Viburnum opulus	1+1 bare root, 40-60cm whip	20	516.8	5	2584
Total m²:		2584	100		9044

S2 -SuDs Meadow Mix

Species	Specification	% Mix	Area/m²	Grams per square metre	kg
Meadow Mixture for Wetlands	EM8 Meadow Mixture for Wetlands or equal approved	100	321.5	4	1
Total m²:		322	100		1

O1-Ornamental Planting

Species	Specification	% Mix	Area/m²	Density per square metre	Total plants
Thymus serpyllum 'Snowdrift'	1.5L, container grown	10	39.951	7	280
Salvia Officinalis Purpurascens	3L, container grown	20	79.902	7	559
Deschampsia Cespitosa	5L, container grown	40	159.804	5	799
Achillea Terracotta	3L, container grown	30	119.853	5	599
Total m²:		400	100		2237


M1- Wildflower Meadow

Species	Specification	% Mix	Area/m²	Grams per square metre	kg
Standard General Purpose Meadow Mixture	Emorsgate EM2 or equal approved	50	238.49	2	0.48
Agrostis capillaris - Common Bent (Ag)	Emorsgate or equal approved	10	47.698	1	0.05
Cerastium fontanum - Common Mouse Ear	Emorsgate or equal approved	10	47.698	1	0.05
Dactylis glomerata - Cocksfoot (Ag)	Emorsgate or equal approved	7.5	35.7735	1	0.04
Geum urbanum - Wood Avenis	Emorsgate or equal approved	7.5	35.7735	1	0.04
Rumex acetosa - Common Sorrel	Emorsgate or equal approved	7.5	35.7735	1	0.04
Epilobium hirsutum - Great Willowherb	Emorsgate or equal approved	7.5	35.7735	1	0.04
Total m²:		477	100		1

NOTE:
Refer to Landscape Arrangement (Sheet 2) 509-LST-XX-XX-DR-L-0003 for H1 & Tree Planting Schedules

NOTES:
1. Do not scale from this drawing.
2. Always work to noted dimensions.
3. All dimensions are in millimetres unless otherwise stated.
4. All setting out, levels and dimensions to be agreed on site.
5. The dimensions of all materials must be checked on site before being laid out.
6. This drawing must be read with the relevant specification clauses and detail drawings.
7. Order of construction and setting out to be agreed on site.

LOCATION PLAN

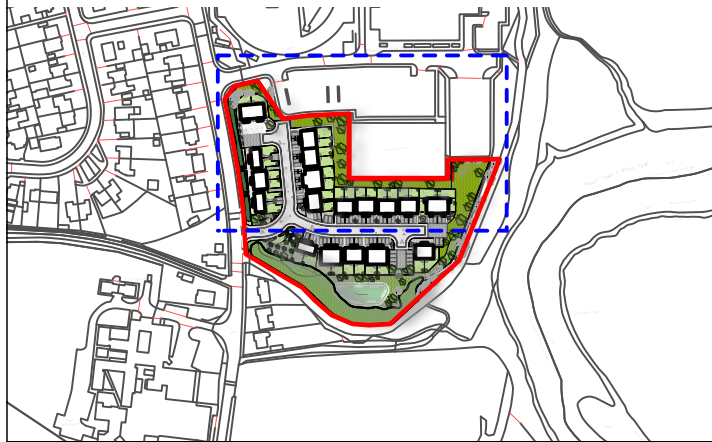

KEY

- G1-Lawn / Amenity grass
- G2-Woodland Planting
- S1-Scrubs Planting
- S2-SuDs Meadow Mix
- O1-Ornamental Planting
- M1-Wildflower Meadow
- B1-Bubs Mix
- Reinforced grass track
- Proposed Tree
- Proposed Multi-stem (Orchard)
- Existing Tree
- Proposed Native Hedge
- Proposed Single Species Hedge
- Existing Hedge
- Existing Woodland
- Paving flags
- Paving setts (Grey)
- Paving setts (Buff)
- Asphalt
- Steps
- Kerb
- Retaining Wall (Refer to Engineers Drawings)
- Step Handrail
- 1.6m Close Board Fence
- 1.2m Hoop Top Metal Fence (Black)
- Timber Knee Rail
- Acoustic Fence (TBC)
- 1.2m Weldmesh Fence
- Bench
- Stepping Log
- Habitat Log
- Boulders
- Gate

P04	02/10/25	Crossing Points Removed	MN	KR
P03	30/09/25	Drainage Update, Tree moved	SL	MN
P02	31/07/25	Contours added, orchard furniture reduced.	MN	CF
P01	28/07/25	First Issue	MN	KR

Revision	Date	Description	Drawn	Apprvd.
----------	------	-------------	-------	---------

THIS DRAWING IS COPYRIGHT PROTECTED AND MAY NOT BE REPRODUCED IN WHOLE OR PART WITHOUT WRITTEN AUTHORITY FROM THE OWNER.

Client Carmarthenshire County Council

Project Land adj. Carmarthen Leisure Centre

Drg Title Landscape Arrangement (Sheet 1)

Created on 28/07/25 Created by MN Approved by KR

Scale 1:250 Size A1 Workstage Stage 3

Drg No. 509-LST-XX-XX-DR-L-0002 Suitability S3 Revision P04

LandStudio



© Land Studio Limited