


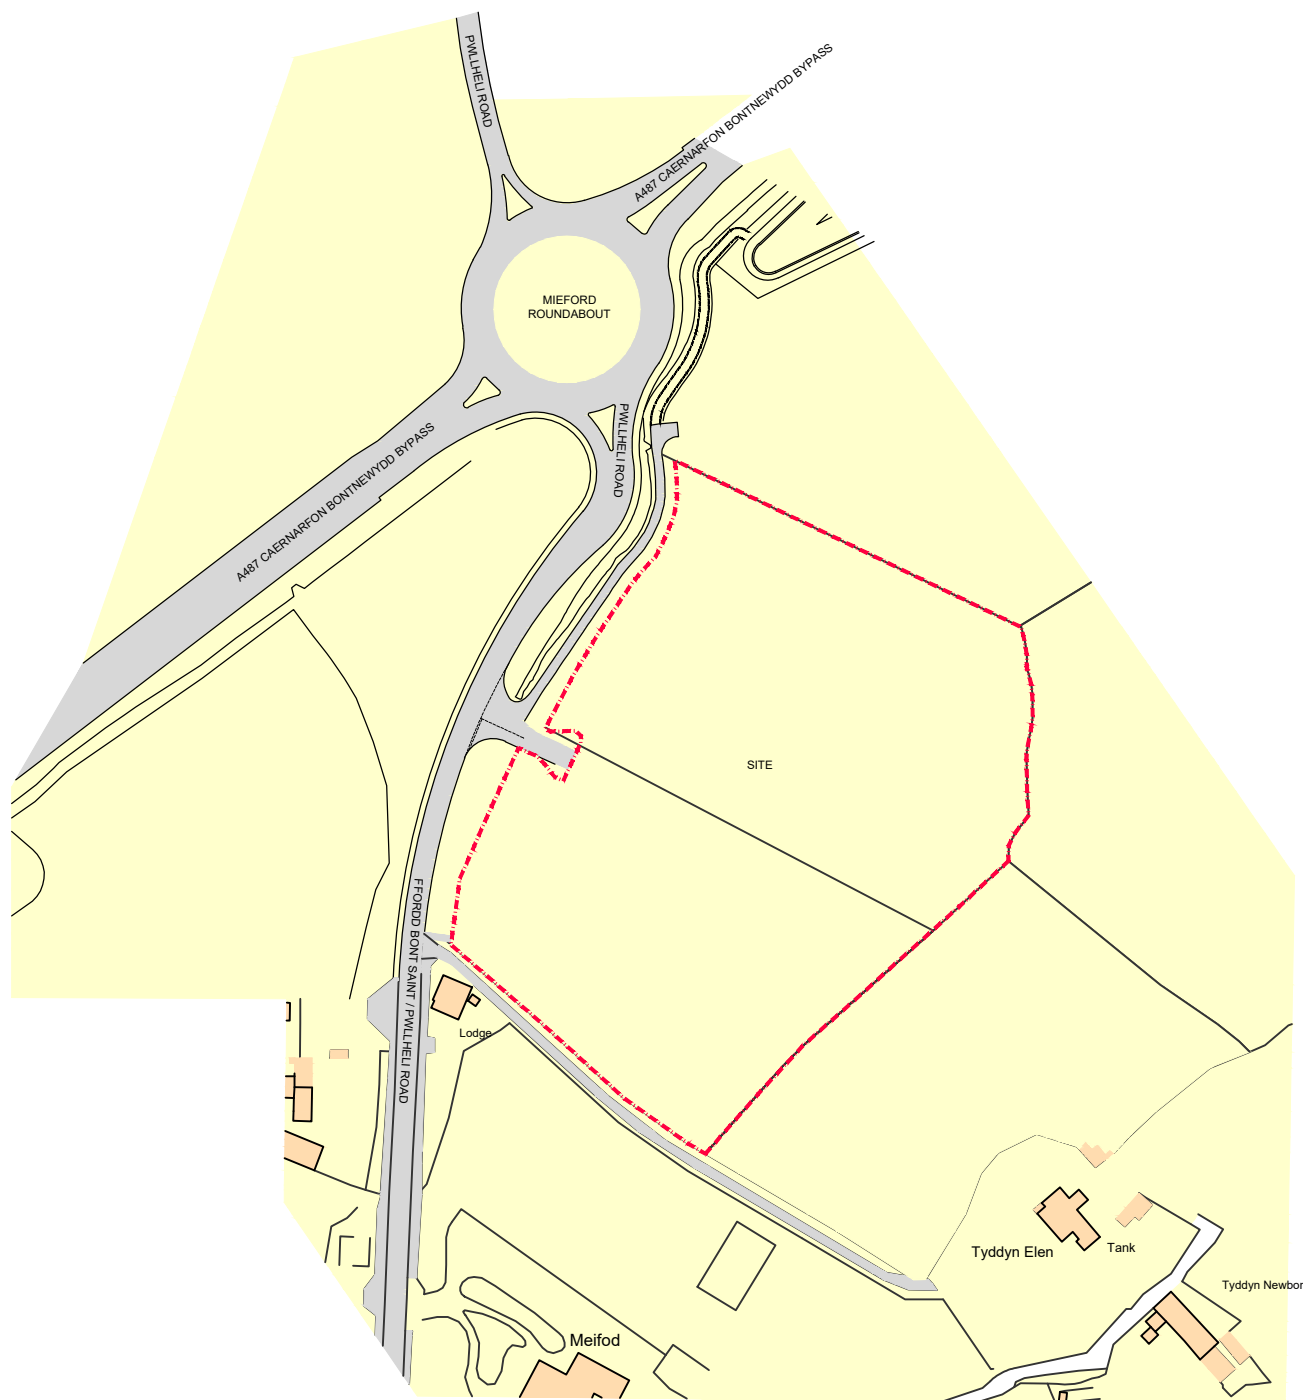

Ordnance Survey, (c) Crown Copyright 2021. All rights reserved. Licence number 100022432



PARKING	
DRIVE THRU COFFEE	34 SPACES (3 EV)
DRIVE THRU RESTAURANT	59 SPACES (3 EV)
FFS	36 SPACES (3 EV)
REST AREA	30 SPACES
PASSIVE EV	10 SPACES
<b>TOTAL SPACES</b>	<b>169</b>

# PLANNING



**JWA Architects Limited**  
 Robert Tresham House,  
 Clipston, Market Harborough,  
 Leicestershire LE16 9RZ

**T** +44 (0) 1858 525343  
**E** office@jwa-architects.co.uk  
**W** www.jwa-architects.co.uk

**Client:** CorProp

**Project:** PROPOSED SERVICE AREA  
 CAERNARFON BONTNEWYDD  
 BYPASS

**Drawing:** LOCATION PLAN  
 BLOCK PLAN

**Purpose:** PLANNING **Date:** 18.03.22  
**Scale:** 1:2500@A3 **Drawn:** MRK  
**Dwg. No:** J9320 - 06 **Revision:** B

**A** Block plan - Proposed Site  
 06 1:2500@A3

**B** Existing Location plan / Block plan  
 06 1:2500@A3

