


281975N

281975N

281950N

281950N

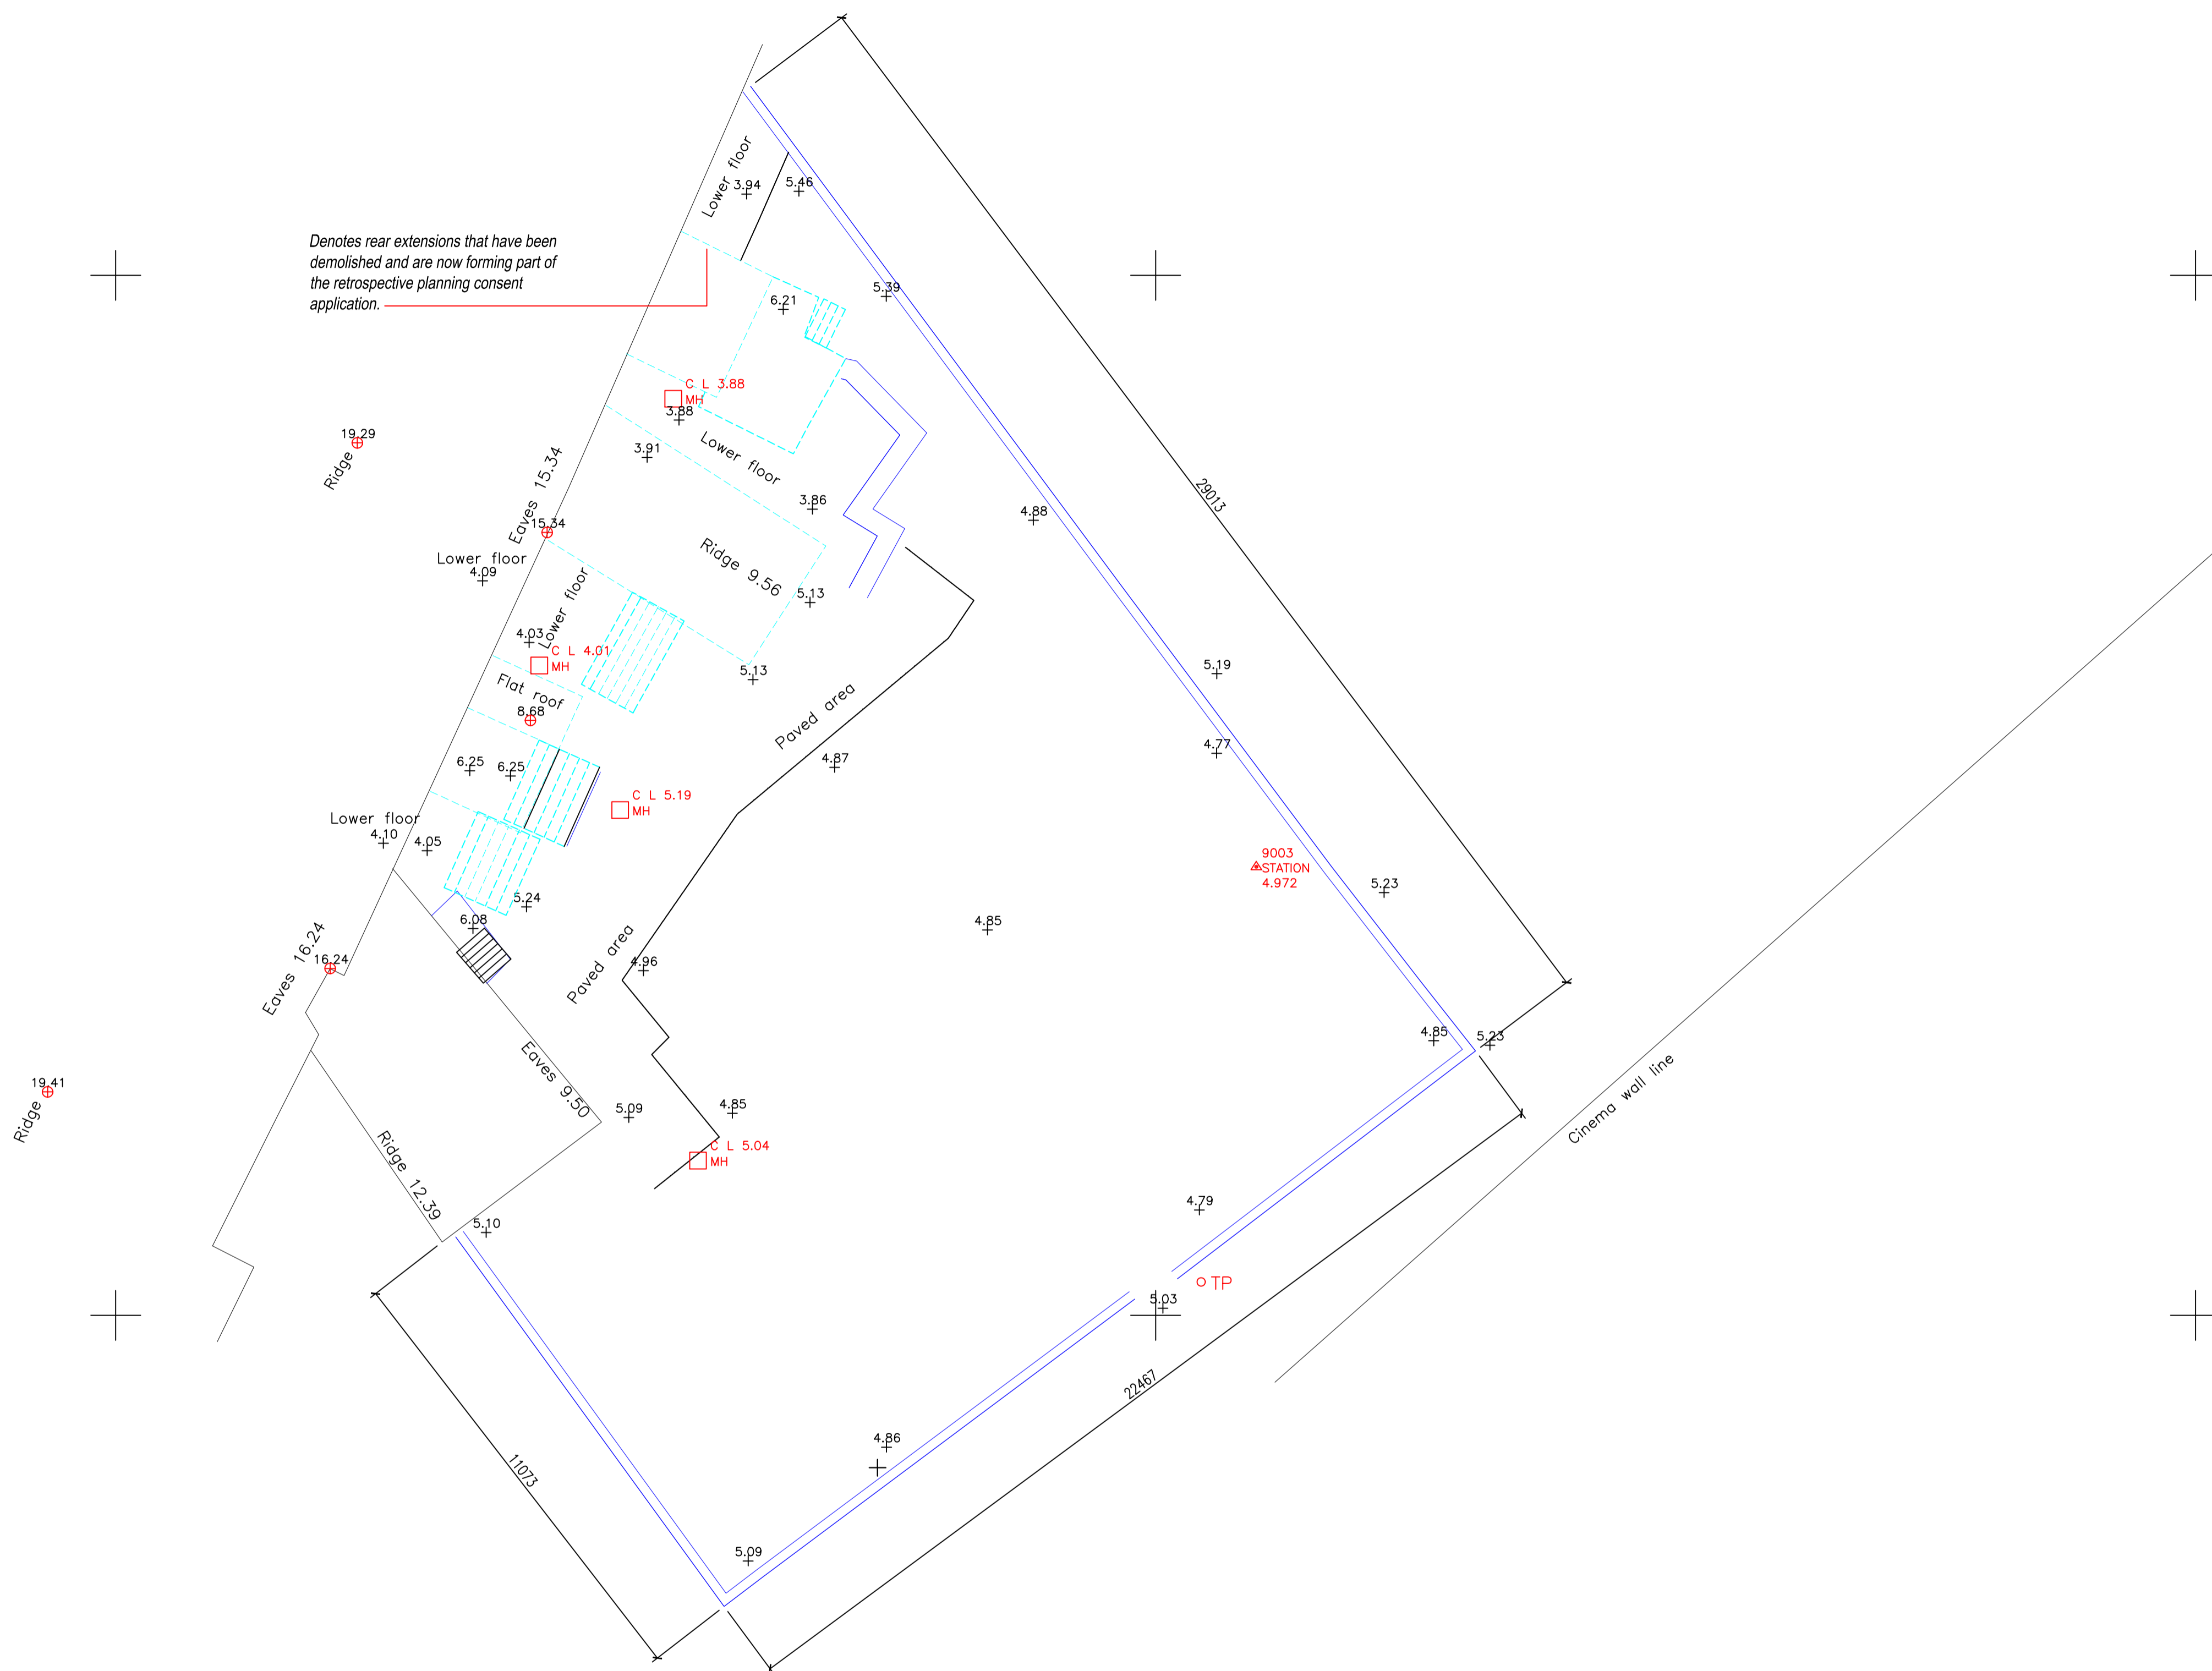

AS SURVEYED JANUARY 2014

258350E

258375E

258400E

BYRON JENKINS MCIAT,
 ARCHITECTURAL CONSULTANTS & PROJECT MANAGERS,
 CAREL IAFAN, LLANFAFAN, ABERYSTWYTH,
 Ceredigion SY23 4AY
 byronjenkins@gmail.com
 01742 261445
 01742 258864

Prepared & revisited by
DEVA,
 Marine Terrace,
 Aberystwyth.

CYNLLUN MESUR
 survey drawing
 CYNLLUN SAFLE
 site plan

120/158

1:100 © A1 2011 12/158 12/158