



CYNLLUN LLEOLI
site location plan 1:1250


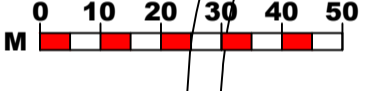


Ordnance Survey (c) Crown Copyright 2025. All rights reserved. Licence number 100022432

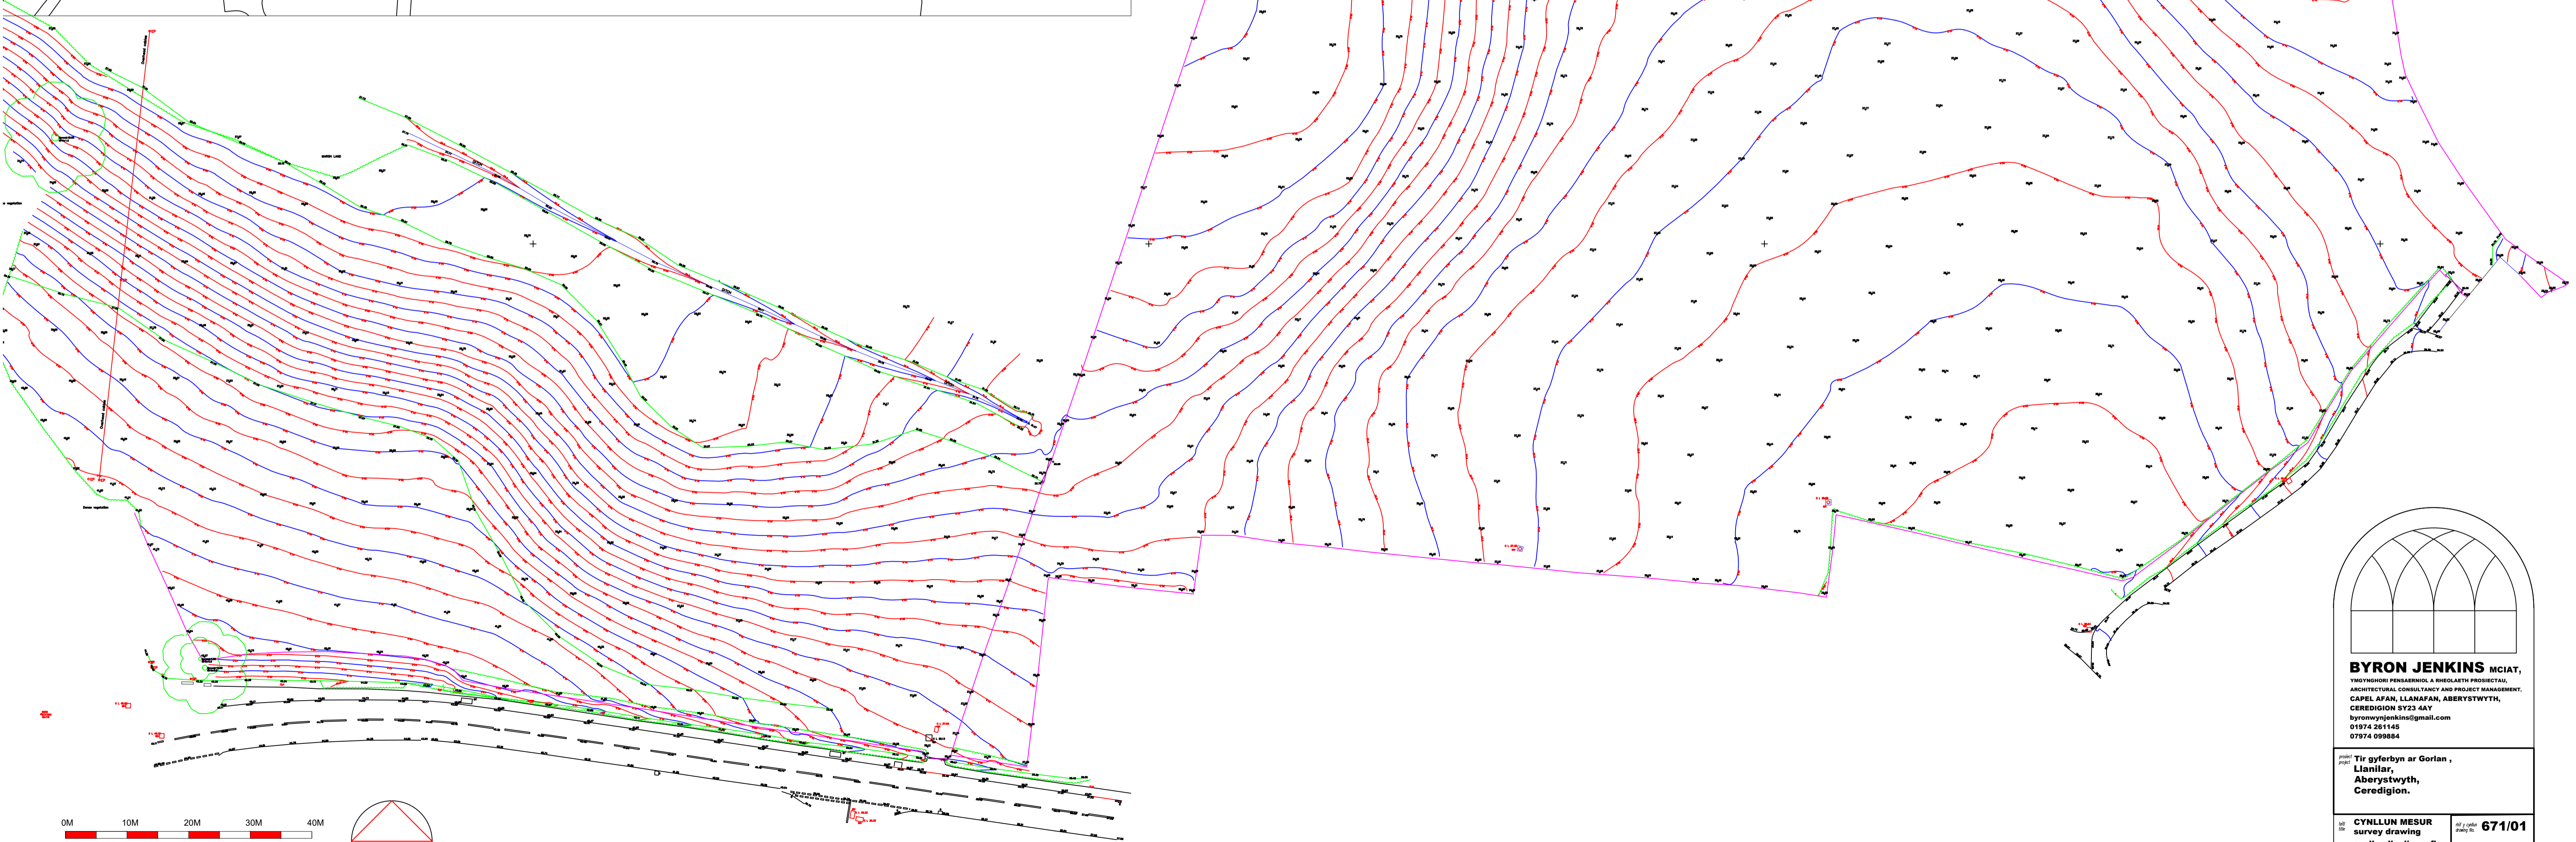

0M 10M 20M 30M 40M

CYNLLUN MESUR O'R SAFLE
site survey plan 1:500

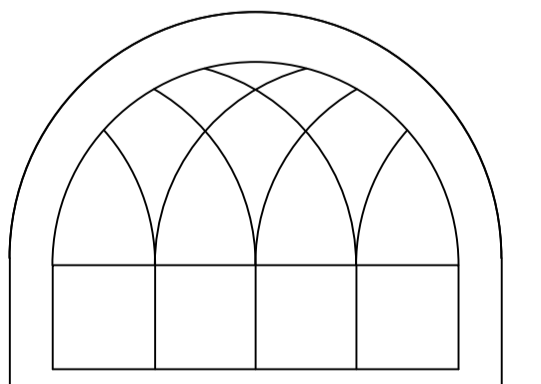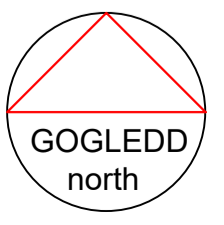

BYRON JENKINS MCIAT,
 YMNGHIDORI PENSAEROL A RHWLEATH PROFFESIOL
 ARCHITECTURAL CONSULTANCY AND PROJECT MANAGEMENT
 CAPEL APAN, LLANAFAN, ABERYSTWYTH,
 CEREDIGION SY23 4AY
 byronwjjenkins@gmail.com
 01974 261145
 01974 099864

project
Tir gyferbyn ar Gortan ,
Llanilar,
Aberystwyth,
Ceredigion.

drawn
CYNLLUN MESUR
 survey drawing
 cynllun lleoli a safle
 site & location plan

ref
671/01

© 2025 various © A1 2025 Tach 2025 by byron